



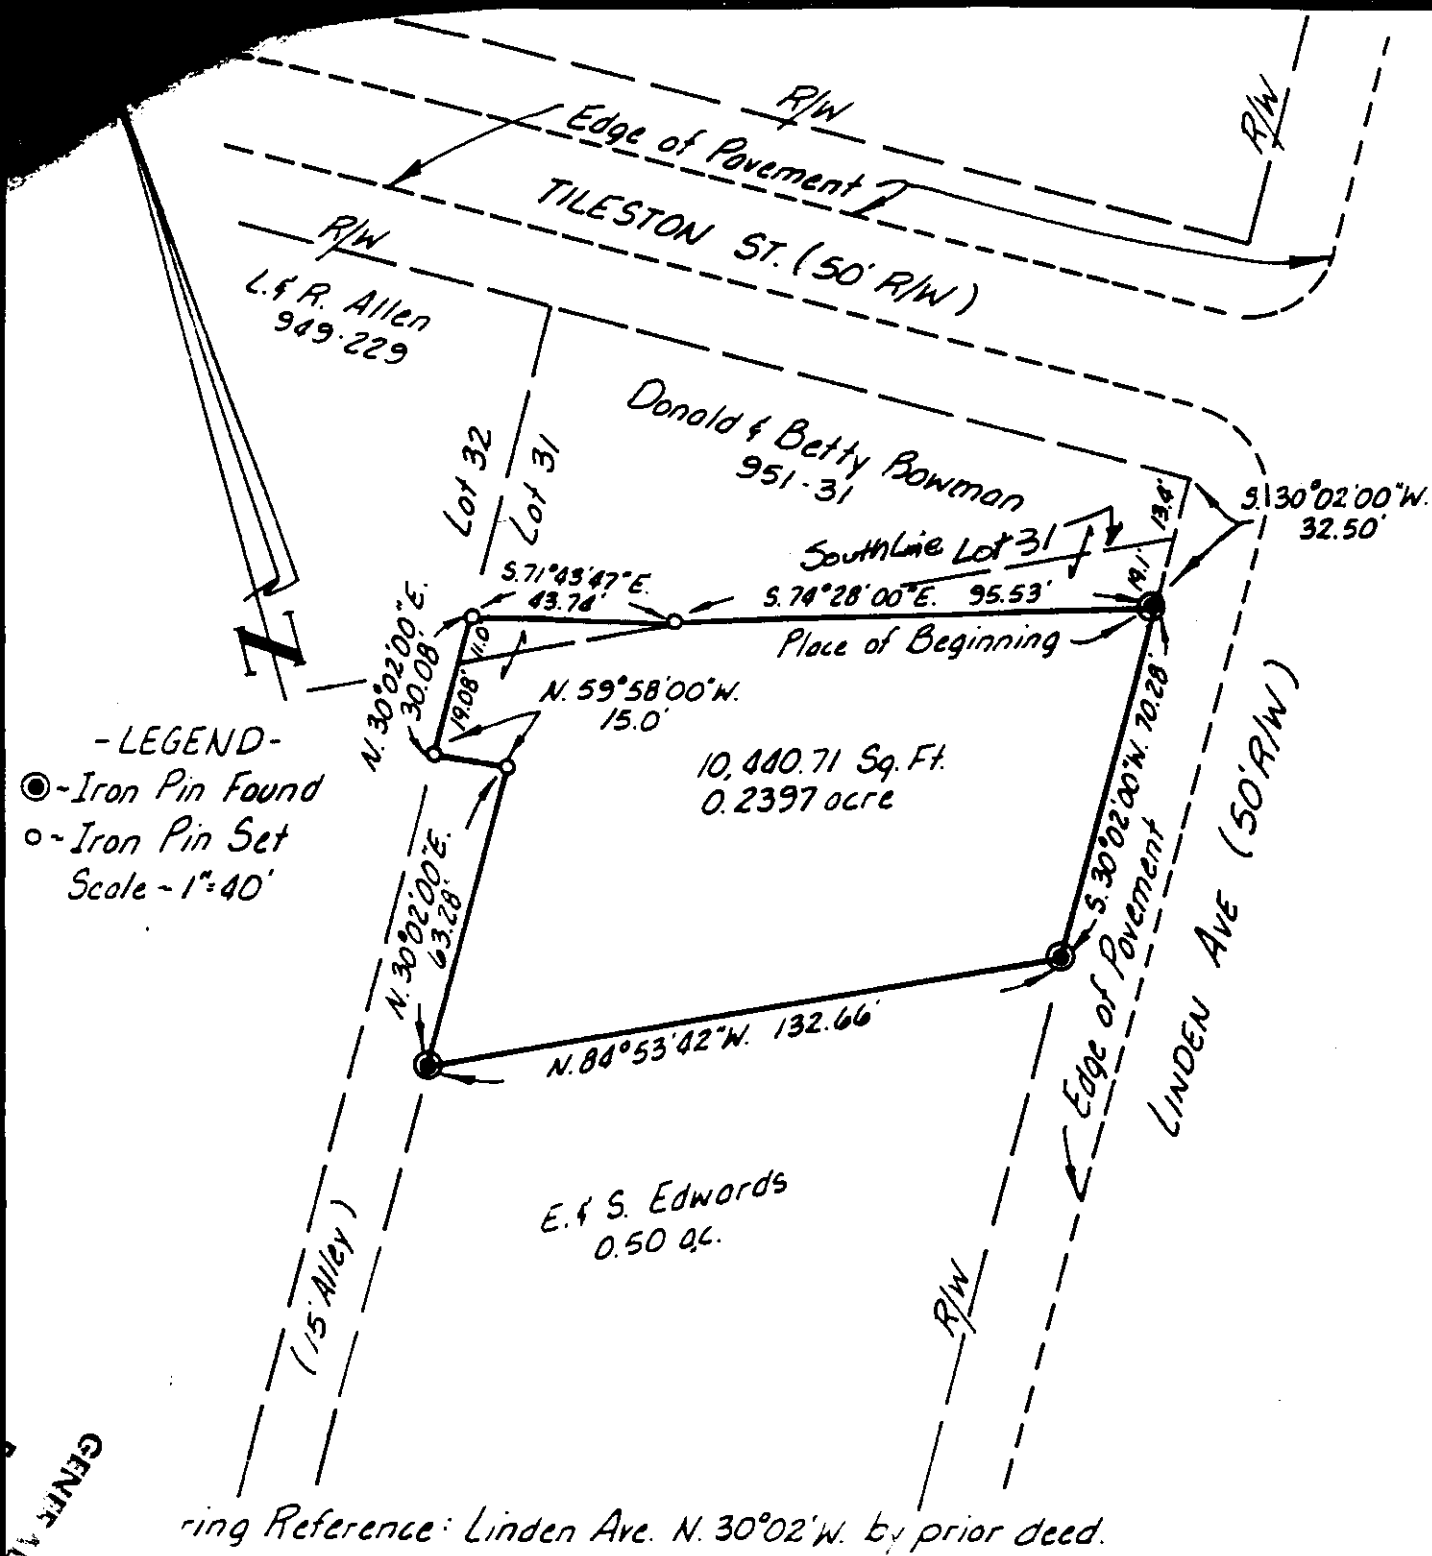

Situated in the County of Muskingum in the State of Ohio, and the City of Zanesville and being in Lot #31 of Tiledale Addition as shown in Plot Book 2, Page 114 of the Muskingum County Plot Records.

I hereby certify that this plat was prepared by The Hitchens Corporation, Division of Engineering and Surveying from a survey made by same during September, 1988.

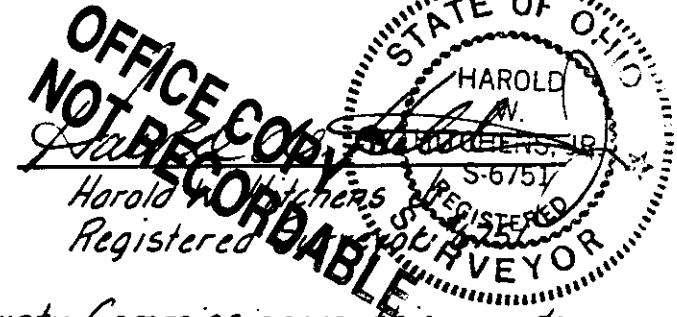

Approved by the County Commissioners this ___ day of ___ 1988.

Commissioner

Commissioner

Commissioner

Prepared By:

The Hitchens Corp., Division of Engineering & Surveying
 437 S. 30th. St.

Heath, Ohio 43056

Ph. 614-522-8417

DESCRIPTION APPROVED
 FOR AUDITOR'S TRANSFER

BY J. J. Nantz
 11-17-88

Job N° 6320-3-88

85-25-06-06

2027 LINDEN AVE

85-25