


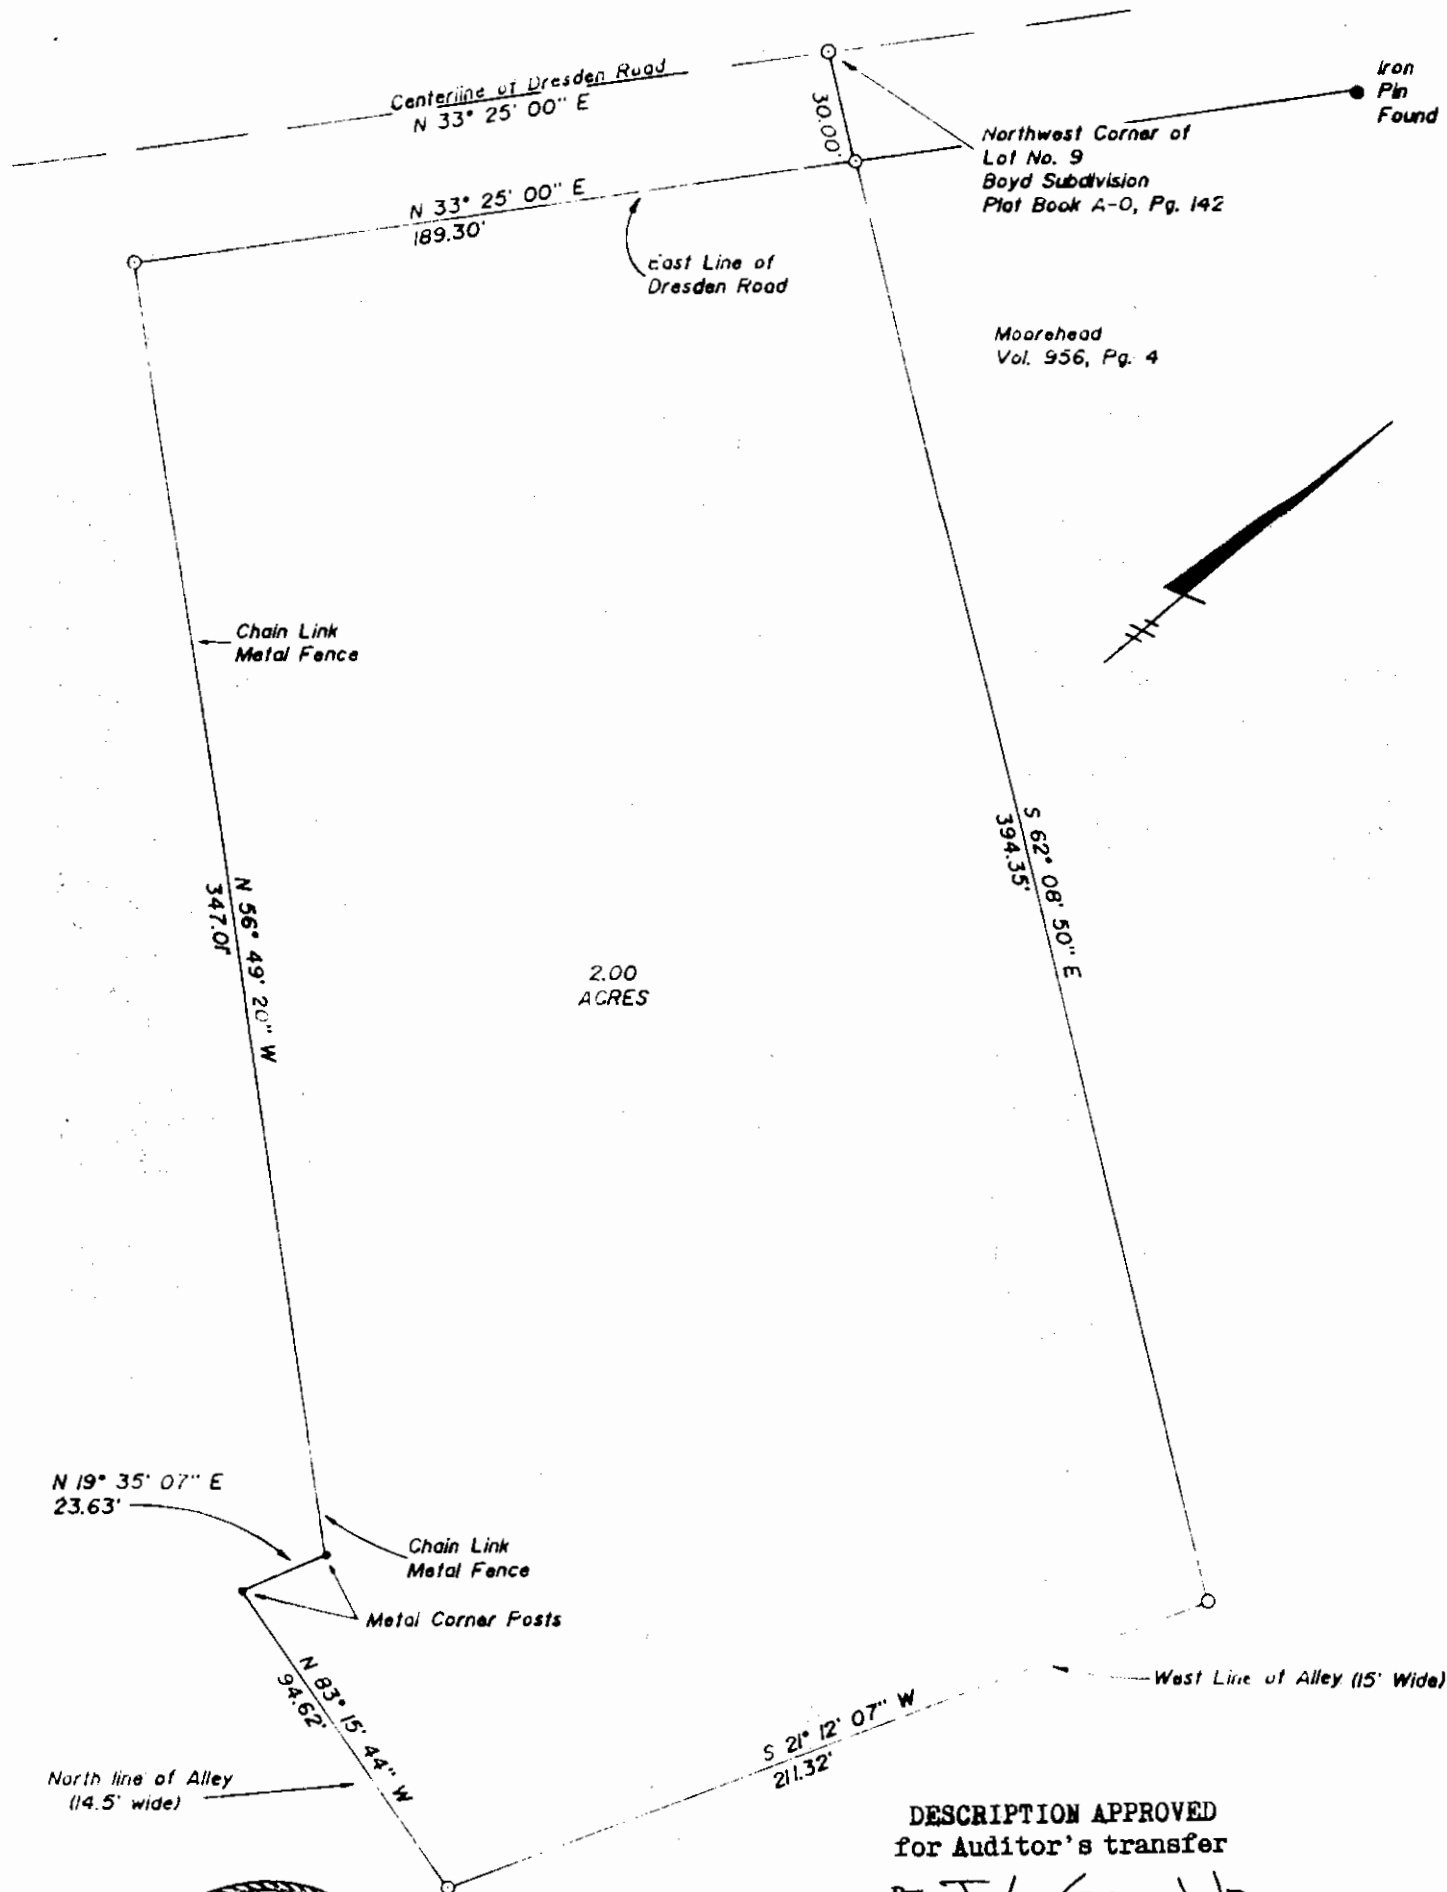

DESCRIPTION APPROVED
for Auditor's transfer

By J. L. Gamble
9-15-86



LE LINN ENGINEERING, INC.
P.O. BOX 2671 ZANESVILLE, OH. 43702 452-7434

SURVEY FOR: Mrs. Margaret Geary Estate
2331 Dresden Road
Zanesville, Ohio 43701

T- 1 R- 12
LOT NO. Part of 9
SUBDIVISION Boyd's
SECTION N/A
TOWNSHIP N/A
MUNICIPALITY Zanesville
COUNTY Muskingum

● IRON PIN FOUND
○ IRON PIN SET
▲ R.R. SPIKE FOUND
△ R.R. SPIKE SET
⊕ POST
○ POINT
-- FENCE

SCALE 1" = 50'

DATE 9/10/86