

85-27-0201

2249 DRESEN RD

Legal Description

Situated in the Fourth Ward of the City of Zanesville and being all of Lot No. 9 and part of Lot No. 8 of J.H. Shippo Subdivision according to recording in Plat Bk 6, Page 12 of Plat Records in Muskingum County, Ohio bounded and described as follows:

Commencing at an iron pin at the northwest corner of Lot 9; Thence S $87^{\circ}30'E$ for 138.33 feet to the northeast corner of Lot 9;

Thence S $30^{\circ}09'W$ for 71.19 feet to an iron pin on the west line of Dresden Rd;

Thence N $59^{\circ}51'W$ for 118.86 feet to an iron pin;

Thence N $2^{\circ}30'E$ for 7.89 feet to an iron pin and the place of beginning.


OFFICE COPY
NOT RECORDABLE

DESCRIPTION APPROVED
FOR AUDITOR'S TRANSFER

BY

J. F. Hambl

5-25-88

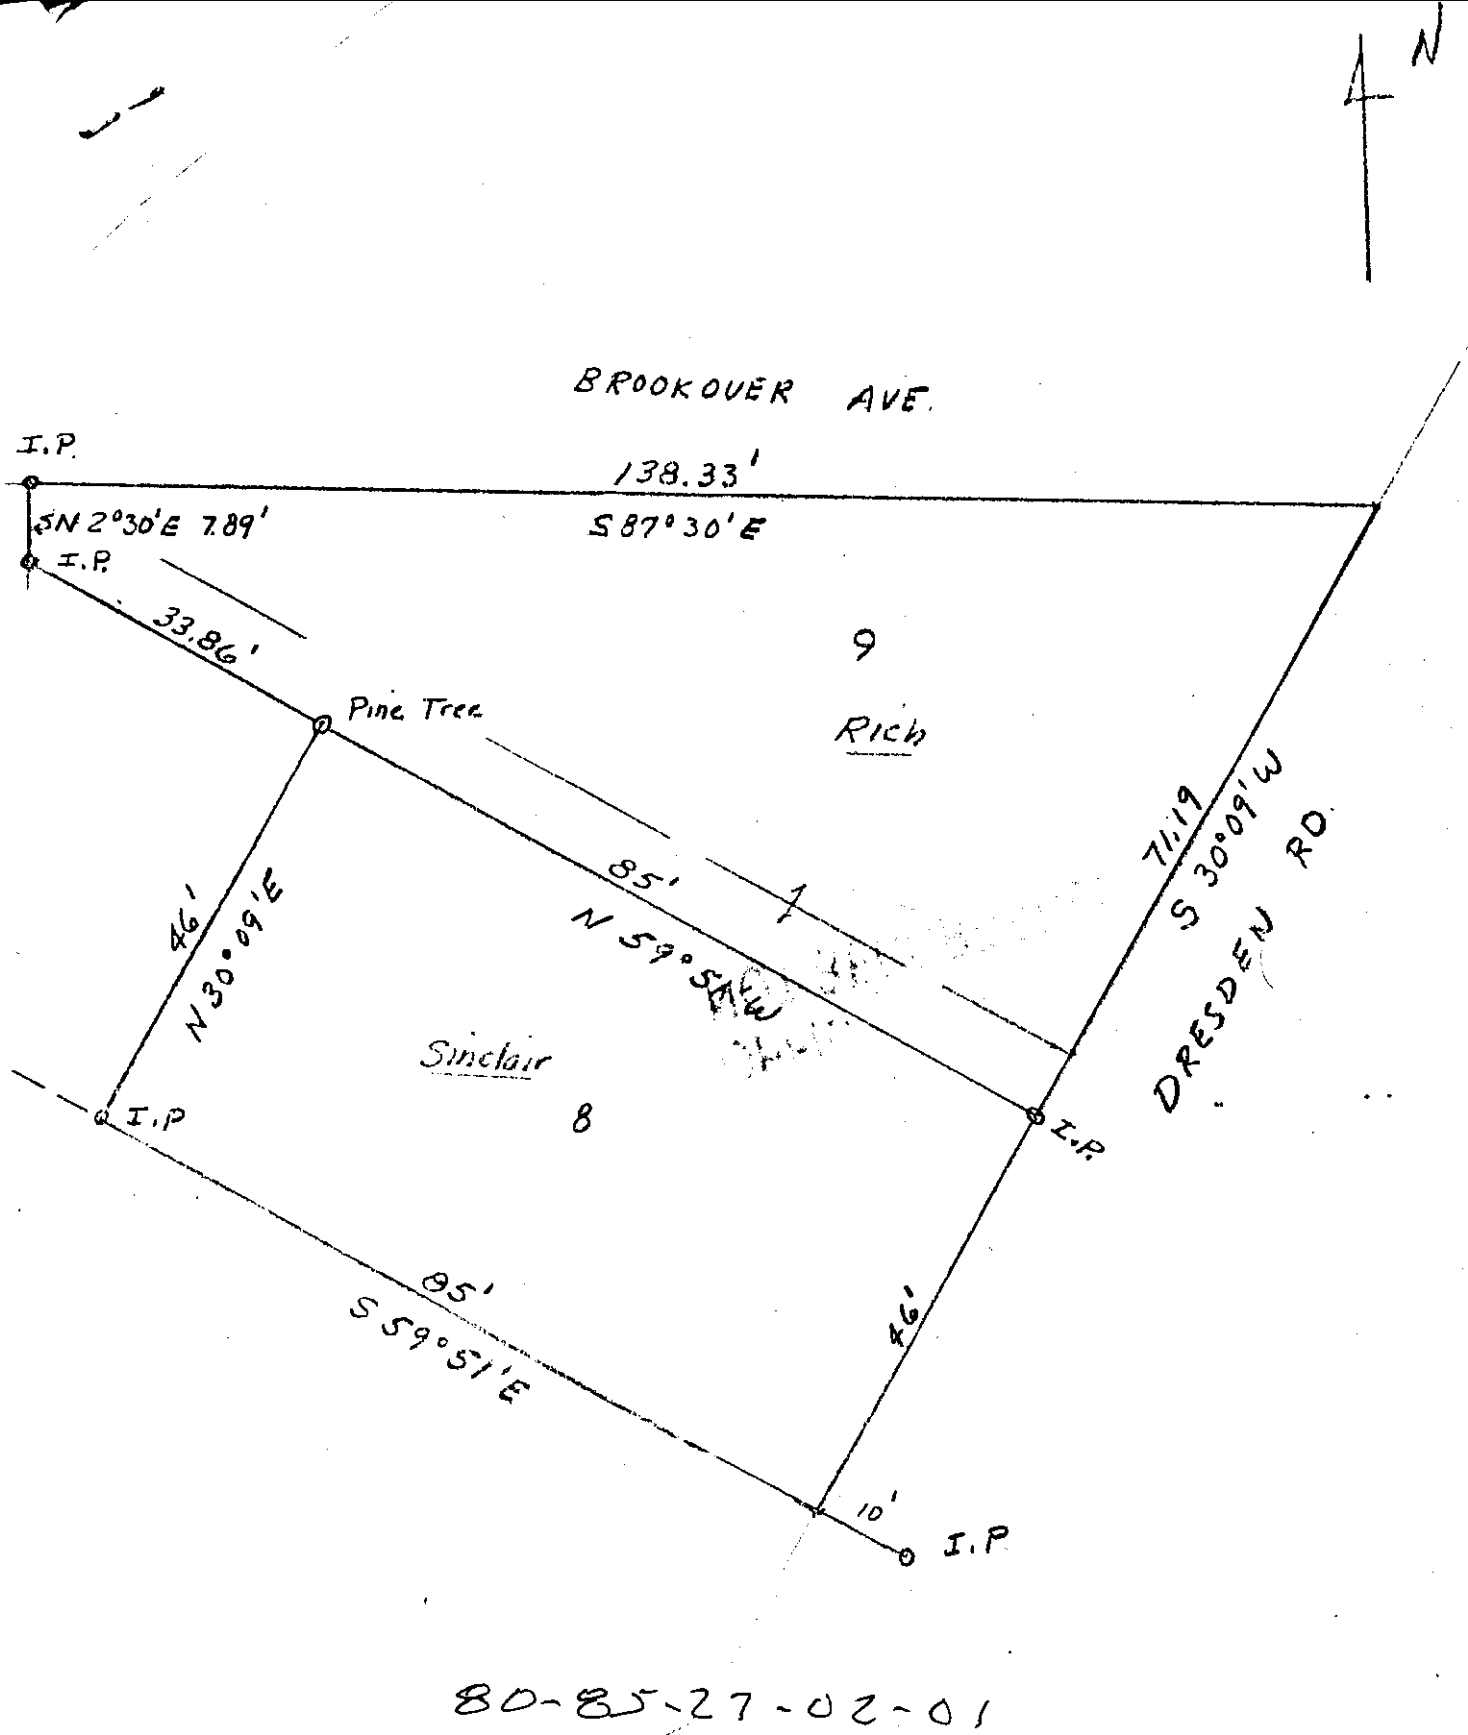

Being in the 4th Ward City of Zanesville
 Part of Lot 8 and 9 in Shipps Subdiv.
 Pt 2k 6 Pg 12

DESCRIPTION APPROVED
 FOR AUDITOR'S TRANSFER

BY J. L. Hamble
 5-25-88

OFFICE COPY
 NOT RECORDABLE
 5-5843

8/31/78