

SITUATED IN:


State of Ohio, County of Muskingum, City of Zanesville, being
a part of Lot 4 of Plat of West View, Plat Book 2, Page 113,

BASIS OF BEARINGS

Bearings are based on the Ohio State Plane Coordinate System, NAD
83, South Zone, Grid North, as per GPS observations

PARCEL NO.

All of: 85-28-01-24-000 ±0.112 Acres

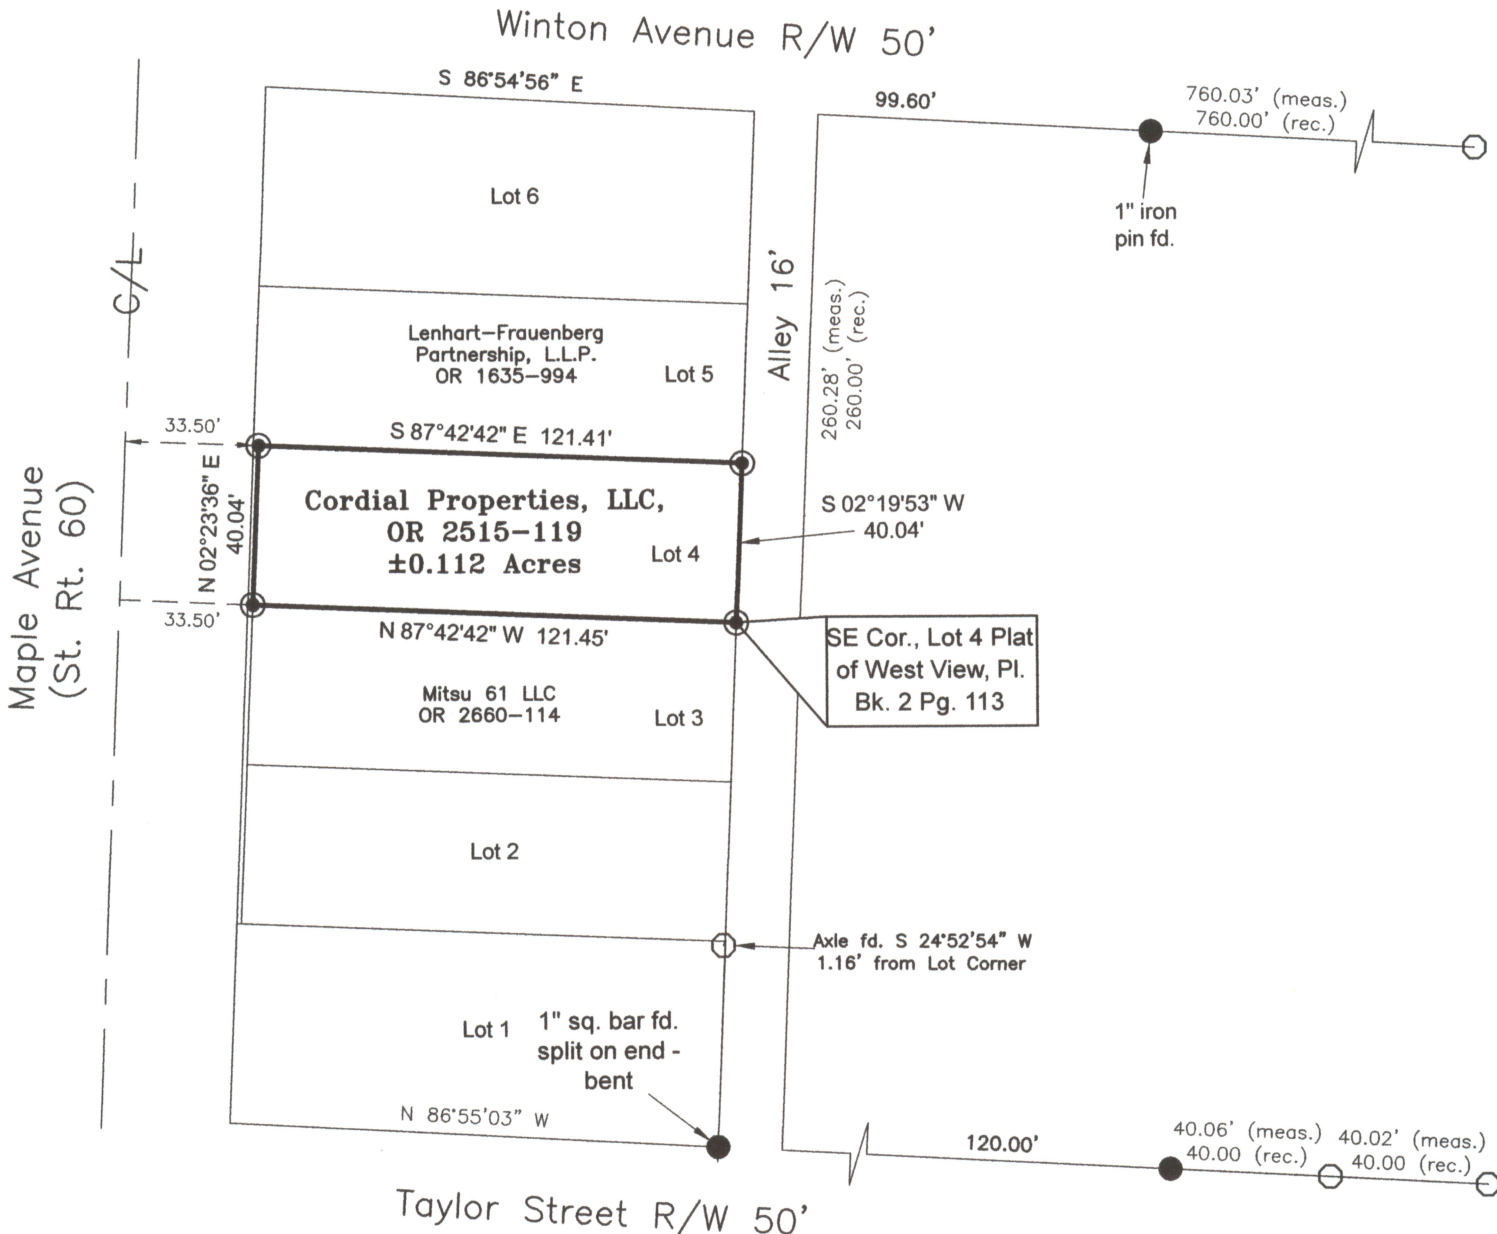

LEGEND


- Iron Pin Set 5/8" rebar
- Iron Pin Found 5/8" rebar
- Iron Pipe Found
- Axle Found

REFERENCES

All deed Ref.
shown on this
plat

DESCRIPTION
APPROVED

By: *A. J. Newcome*

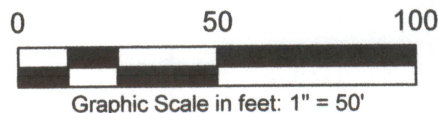

OFFICE COPY
Jack D. Newcome 12-8-20
NOT RECORDABLE
Reg. Surveyor No. 7321

Newcome Surveying Company
6515 Ballard Road
Nashport, Ohio 43830
740-452-5796