


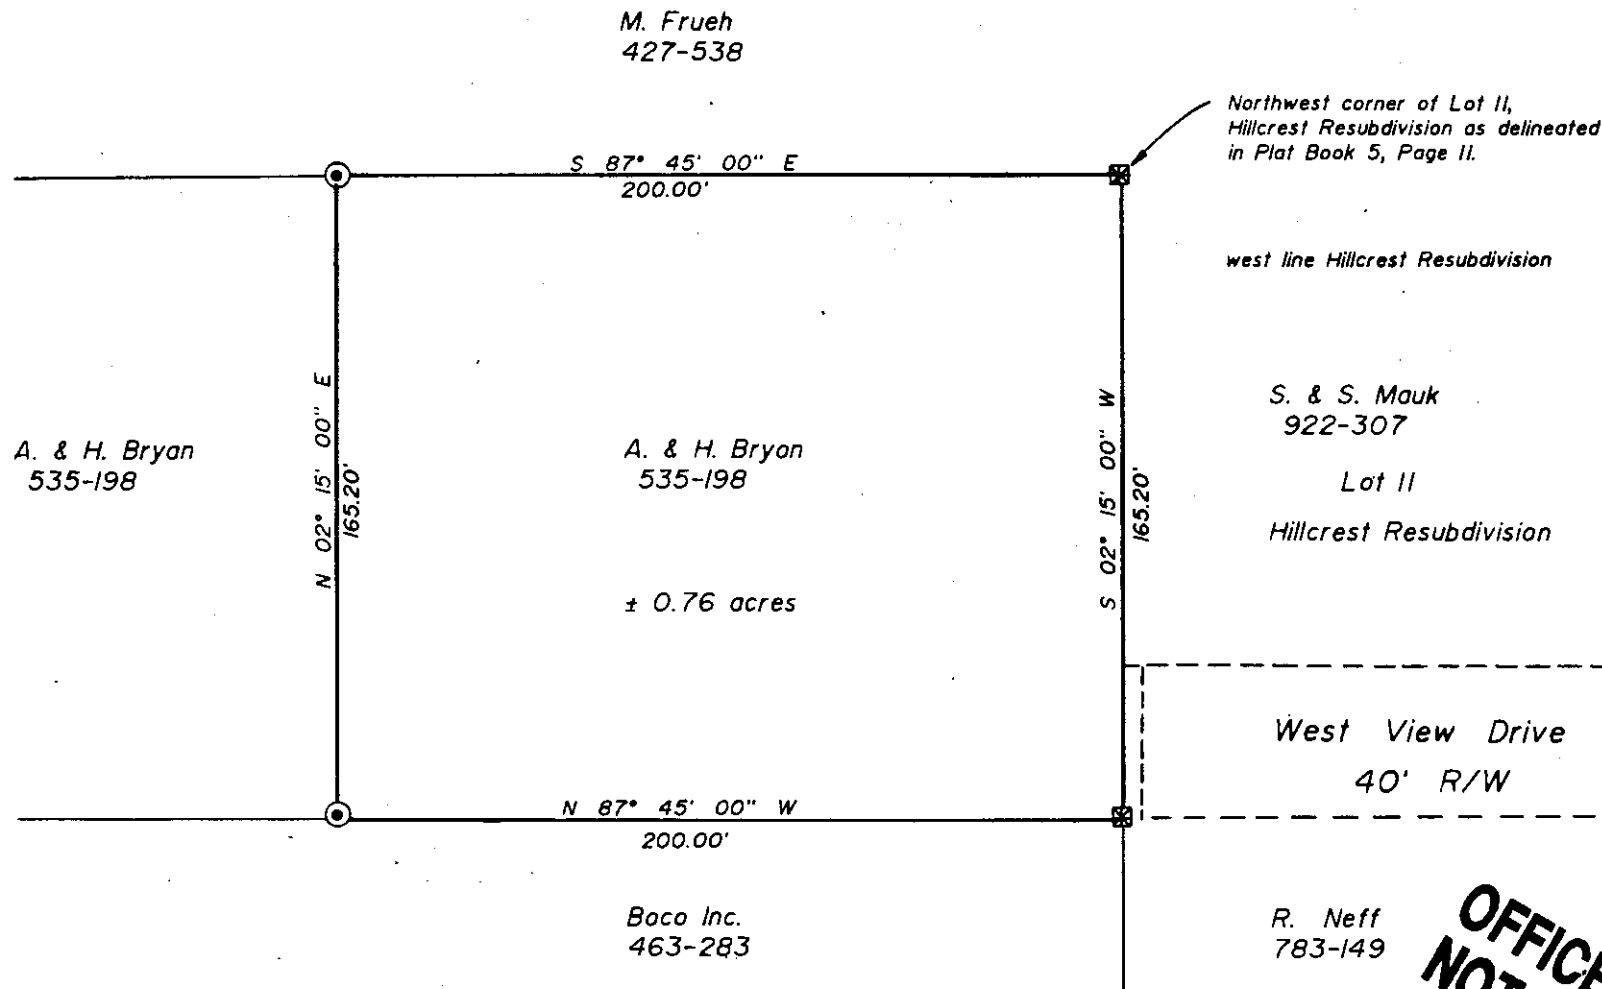

LEGEND

- ⊙ 5/8" Iron Pin Set
- ⊠ Axle Found

REFERENCES

Deeds as noted
 County tax map 85-28
 Hillcrest Resubdivision Plats
 Plat Book 5, Page 11
 Plat Book 5, Page 36
 Existing Monumentation

SITUATED IN AND BEING A PART OF:

Lot 12, Boyd's Subdivision of The City of Zanesville as plotted in Deed Book "K", Page 308 in the Muskingum County Recorders Office, Muskingum County, Ohio.

PARCEL NO.

80-85-28-02-15-000

BASIS OF BEARINGS

West line of Hillcrest Resubdivision
 P.B.5, Pg. 11.


R. Neff
 783-149

Lot 12

**OFFICE COPY
 NOT RECORDABLE**

Timothy H. Linn
 Reg. Surveyor No. 7113

1/7/88
 Date

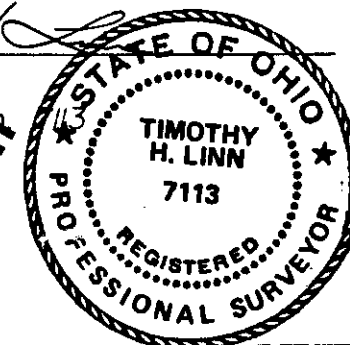

DESCRIPTION APPROVED
 FOR AUDITOR'S TRANSFER

BY J. J. Nambel
 1-12-88



Linn Engineering, Inc.
 Civil Engineering Consultants
 P.O. Box 2671 Zanesville, Ohio 43702-2671

614-452-743