


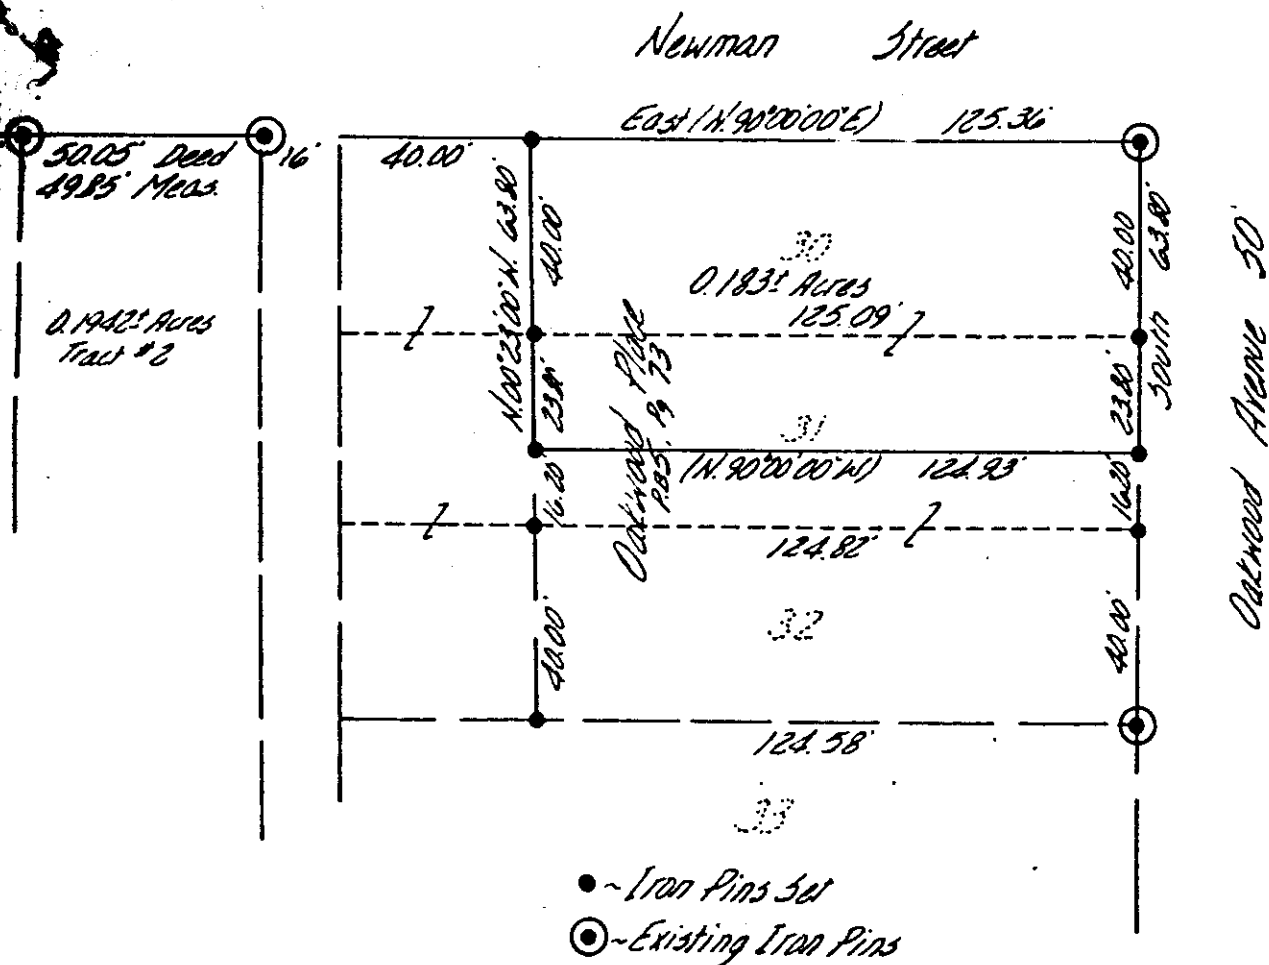

Being a part of Lot number thirty and lot number thirty-one of Oakwood Place, as recorded in plat Book five at page 73 of the Muskingum County Plat Records, in the City of Zanesville, Muskingum County, Ohio.

I hereby certify the above plat and survey to be correct as prepared by me, this 25th day of January 1980.

W. J. BIEDENBACH
 REG. SURVEYOR #5718

**OFFICE COPY
 NOT RECORDABLE**

DESCRIPTION APPROVED
 for Auditor's transfer
 By W. J. Biedenbach 1-28-80

W. J. BIEDENBACH & ASSOC. Surveying & Mapping 3120 Lisa Ln. Zanesville, Ohio 43701 (614) 453-4850	
Drawn by: <u>CD</u>	Date: <u>1-25-80</u>
Scale: <u>1"=50'</u>	Checked by: <u>CD</u>