


The bearings on this plat are based on the South line of Taylor Street as shown on the Plat of Norwood Heights Extension PB 7, Pages 23 and 24.

LEGEND

- PIN (SET) 5/8" REBAR CAPPED (C R HARKNESS PLS#6885)
- PIN (FOUND)
- △ POINT (UNMARKED)

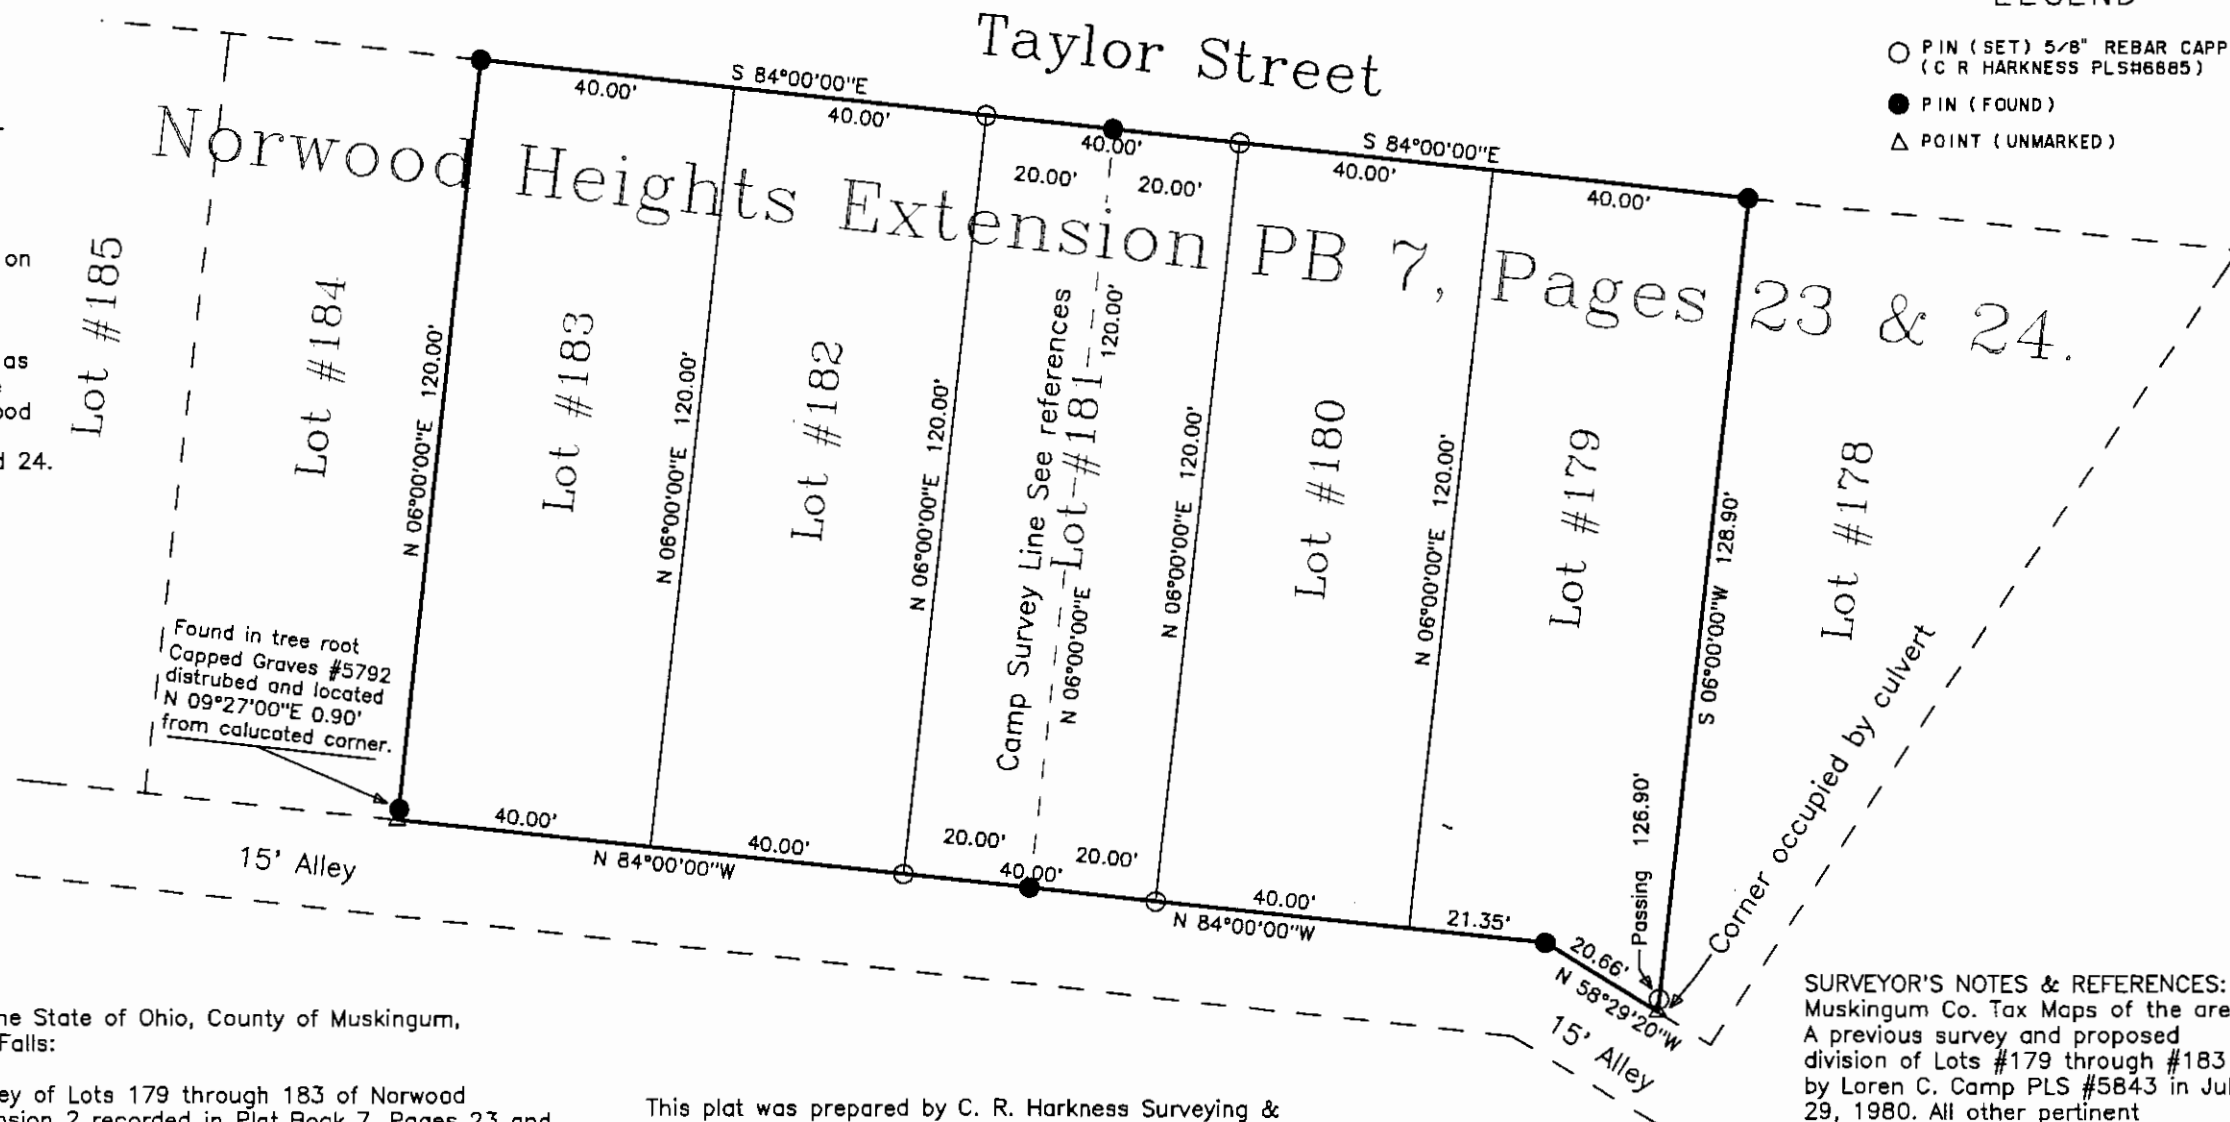

Situated in the State of Ohio, County of Muskingum, Township of Falls:

Being a survey of Lots 179 through 183 of Norwood Heights Extension 2 recorded in Plat Book 7, Pages 23 and 24, being all of the Frank Scurlock property described in deed reference Deed Book Volume 1141, Page 181 of said county's deed records;

Muskingum County Auditor's Parcel Numbers

- 85-34-02-03-000 (Lot #179) ✓
- 85-34-02-04-000 (Lot #180) ✓
- 85-34-02-05-000 (Lot #181) ✓
- 85-34-02-06-000 (Lot #182) ✓
- 85-34-02-07-000 (Lot #183) ✓

This plat was prepared by C. R. Harkness Surveying & Mapping Inc. in accordance with Chapter 4733-37 of the Administrative Code, from an actual survey and is intended to be used for the location of Lot Lines shown and does not intend to show all or any easements of record, nor encroachments unless otherwise indicated.

**OFFICE COPY
NOT RECORDABLE**

C. R. Harkness PLS #6885

SURVEYOR'S NOTES & REFERENCES:
Muskingum Co. Tax Maps of the area.
A previous survey and proposed division of Lots #179 through #183 by Loren C. Camp PLS #5843 in July 29, 1980. All other pertinent documents or references are shown or listed.

SURVEY FOR:		HARKNESS SURVEYING & MAPPING, INC. 768 DRYDEN ROAD ZANESVILLE, OHIO 43701 PHONE/FAX (740) 454-6367
Frank Scurlock Taylor Street, Zanesville, Ohio 43701		
SURVEYED: 7/7/1999	DRAWN: 7/9/1999	JOB: #945 DRAWING: Plat #01
SECTION: TWP: RANGE: CITY OF: Zanesville COUNTY: Muskingum OHIO		