



85-39-01-13  
2820 MAPLE AVE

# L. Peter Dinan & Associates

27 South Sixth Street

P. O. Box 55, Zanesville, Ohio 43701

SURVEYING & MAPPING

Jim Adornetto  
to  
Cap't D's

Situated in the State of Ohio, County of Muskingum, City of Zanesville.

Being a part of Quarter Township 4, Township 1, Range 8 bounded and described as follows:

Commencing at an iron pin found at the southeast corner of Lot 1 in Dye's Subdivision as recorded in Plat Book 7, Page 55; thence along the east line of said Subdivision north 11 degrees 59 minutes 42 seconds east 385.94 feet to an iron pin; thence south 51 degrees 26 minutes 42 seconds east 405.62 feet to an iron pin; thence south 40 degrees 11 minutes 48 seconds west 307.13 feet to an iron pin and the true place of beginning of the premises herein intended to be described; thence south 40 degrees 11 minutes 48 seconds west 240 feet to an iron pin on the northerly right of way line of Maple Avenue (State Route #60); thence along said right of way line on a curve to the left having a radius of 715.59 feet an arc length of 100.40 feet (the chord of which bears north 45 degrees 11 minutes 43 seconds, 100.32 feet) to an iron pin; thence north 40 degrees 11 minutes 48 seconds east 231.94 feet to an iron pin; thence south 49 degrees 48 minutes 12 seconds east 100 feet to the true place of beginning, containing fifty-four hundredths (0.54) of an acre more or less.

This description written from a survey made by L. Peter Dinan, Registered Surveyor #5451, December 21, 1987.


DESCRIPTION APPROVED  
FOR AUDITOR'S TRANSFER

BY J. J. Lamb  
1-7-88

OFFICE COPY  
NOT RECORDABLE



**L. PETER DINAN & ASSOCIATES**  
**27 SOUTH SIXTH STREET**  
**ZANESVILLE, OHIO**

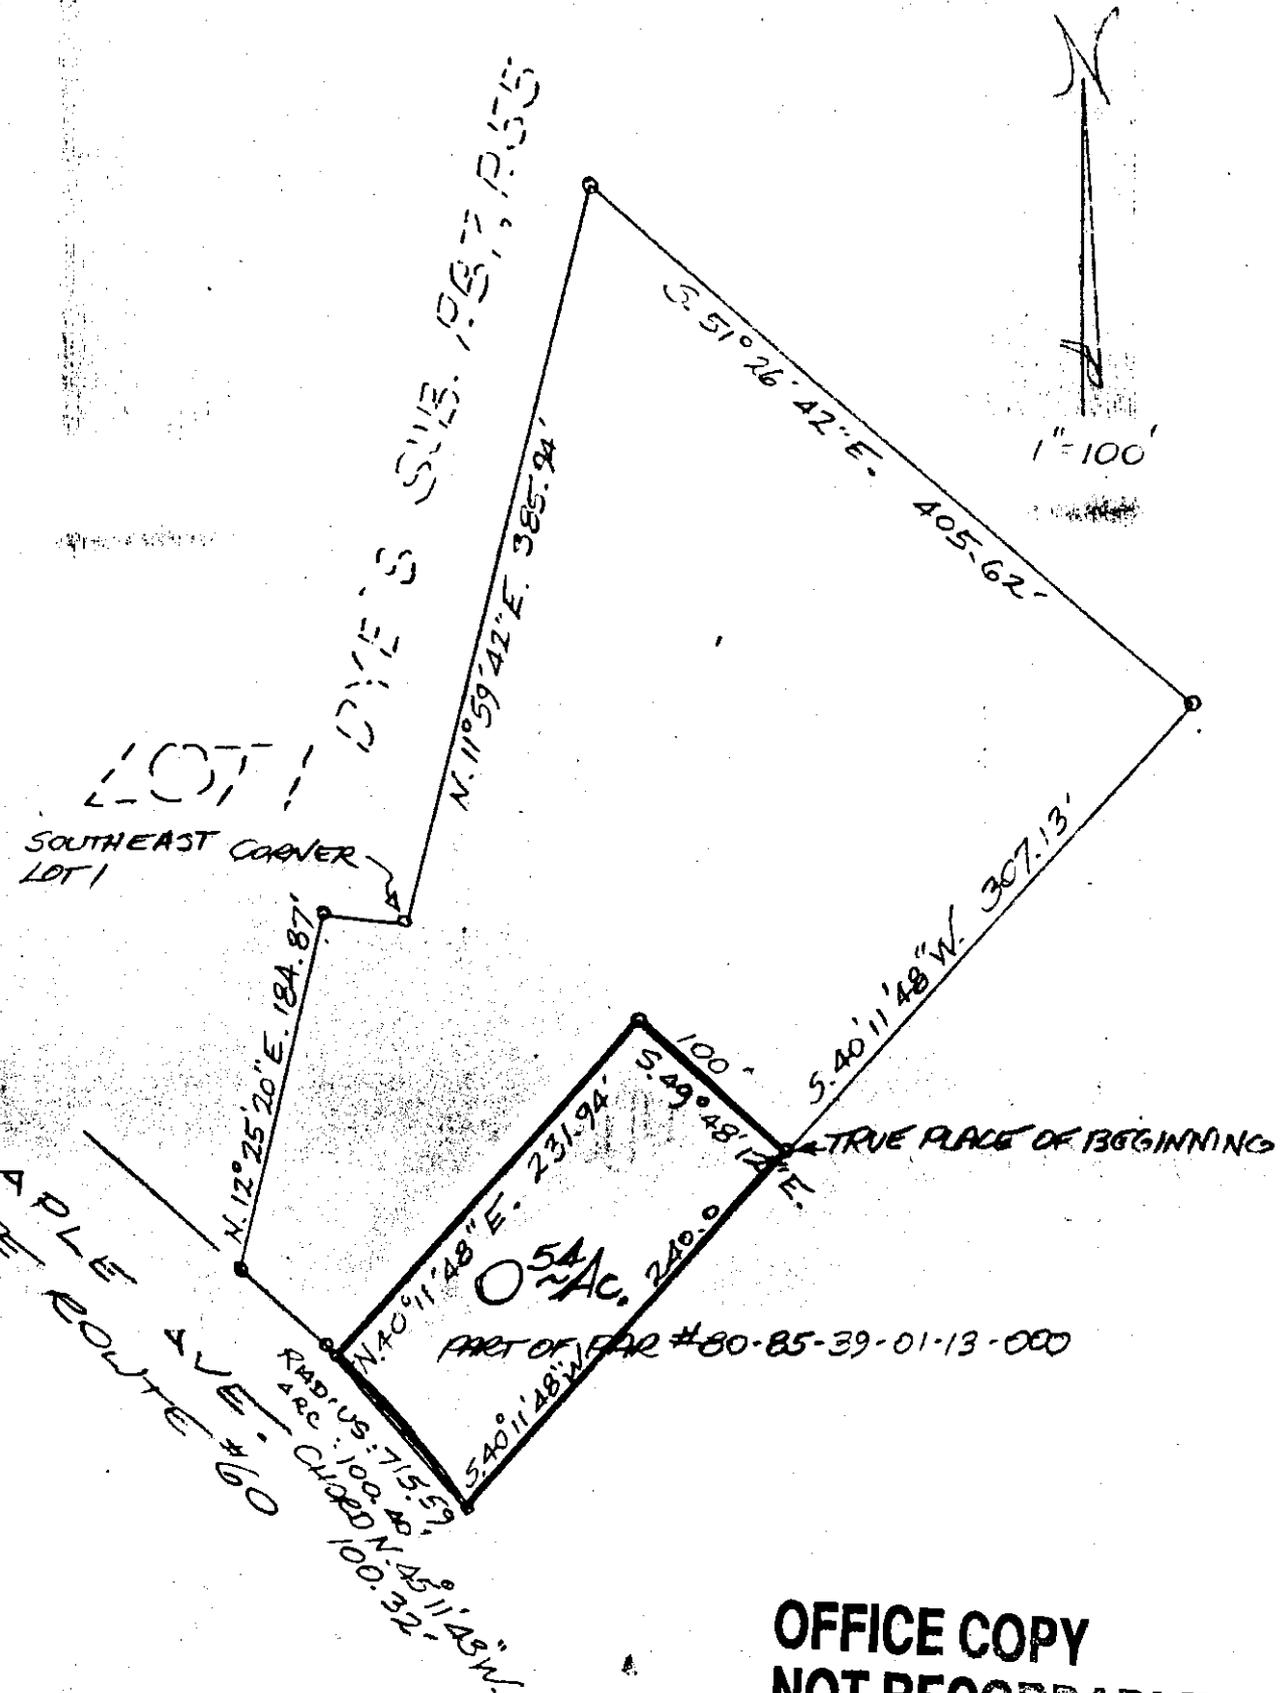

**OFFICE COPY**  
**NOT RECORDABLE**

0.54 ACRES  
 PART OF FIFTH WARD  
 CITY OF ZANESVILLE  
 MUSKINGUM COUNTY OHIO

DEC. 21 1987

DESCRIPTION APPROVED  
 FOR AUDITOR'S TRANSFER  
 BY J. J. Ramble  
 1-7-88

FALLS