


NO PLAT REQUIRED

449 K 1-17-18 Cor

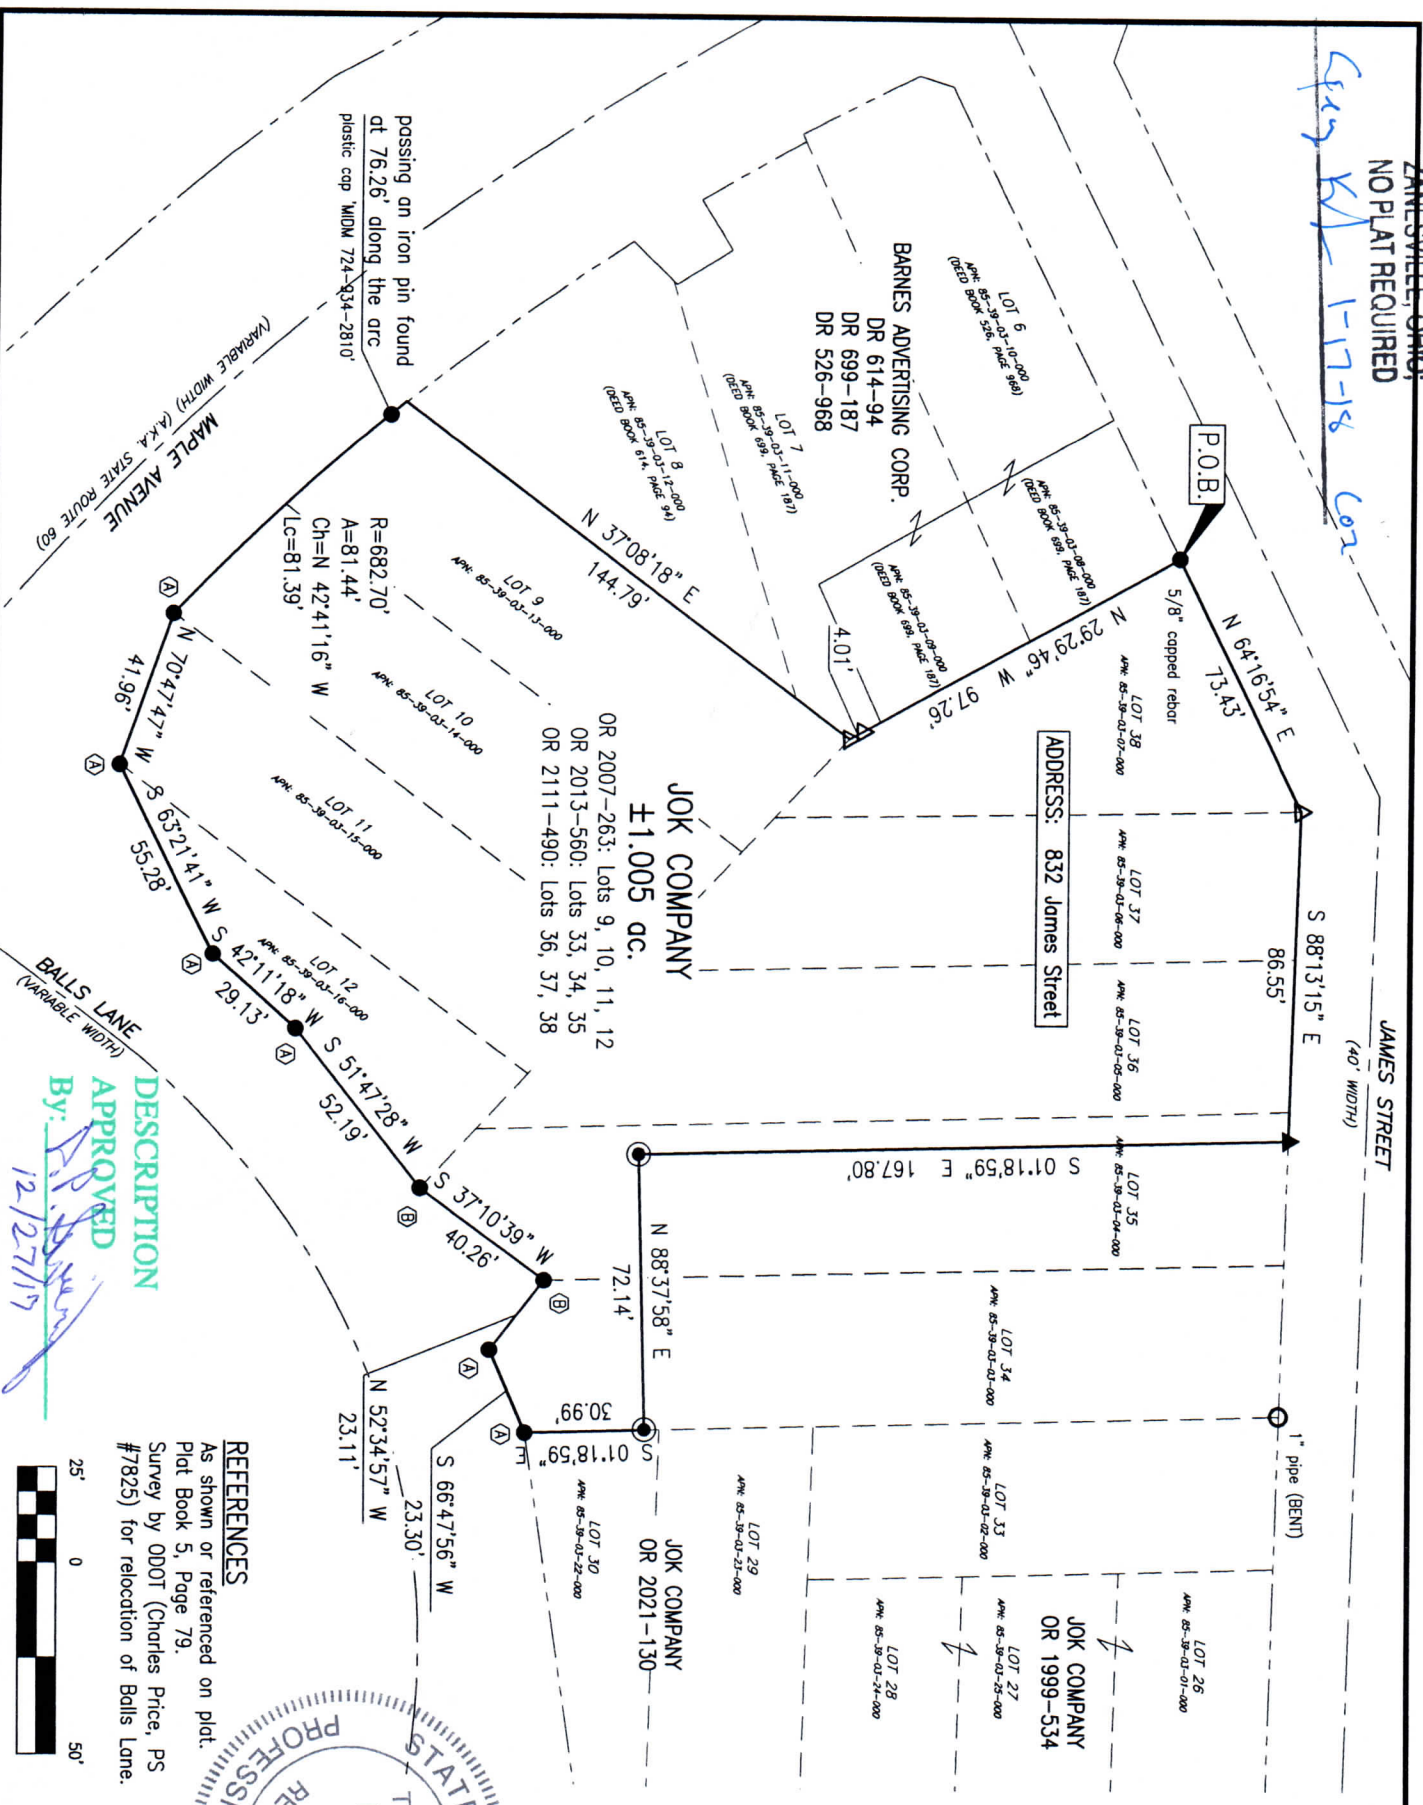

SITUATED IN
and being all or part of Lots 9, 10, 11, 12, 33, 34, 35, 36, 37 and 38 of H.G. Slack's 2nd Subdivision of Quarter Township 4, Township 1, Range 8 of the United States Military Lands, Falls Township (now City of Zanesville), Muskingum County, Ohio.

LEGEND


- Iron Pin Set, 5/8" rebar
- Iron Pin Found, 5/8" rebar
- ▲ PK Nail Set
- △ PK Nail Found
- Pipe Found
- Place of Beginning
- P.O.B.
- aluminum capped pin 'ODOT R/W District 5'
- plastic capped pin 'Baseline Surveying'

BASIS OF BEARING

Bearings are based on the Ohio State Plane Coordinate System, NAD83, South Zone, Grid South, as per GPS observations made 12/12/17.

PARCEL NO.

- All of: 85-39-03-13-000 (lot 9 ±0.137 ac.)
- All of: 85-39-03-14-000 (lot 10 ±0.138 ac.)
- All of: 85-39-03-15-000 (lot 11 ±0.130 ac.)
- All of: 85-39-03-16-000 (lot 12 ±0.071 ac.)
- All of: 85-39-03-07-000 (lot 38 ±0.113 ac.)
- All of: 85-39-03-06-000 (lot 37 ±0.140 ac.)
- All of: 85-39-03-05-000 (lot 36 ±0.176 ac.)
- Part of: 85-39-03-04-000 (lot 35 ±0.069 ac.)
- Part of: 85-39-03-03-000 (lot 34 ±0.031 ac.)

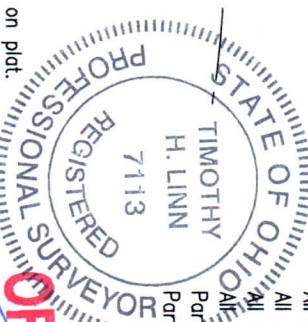

OFFICE COPY

NOT RECORDEDABLE

Timothy H. Linn, P.S.

Linn Engineering, Inc.
Civil Engineering Consultants
P.O. Box 2086 Zanesville, Ohio 43702-2086
740-452-7434