


G:\CIVIL\CONB-2002 ALTA Century Nat'l Bank\CONB-Survey 2021.dwg, 5/6/2021 9:54:12 AM, RJF

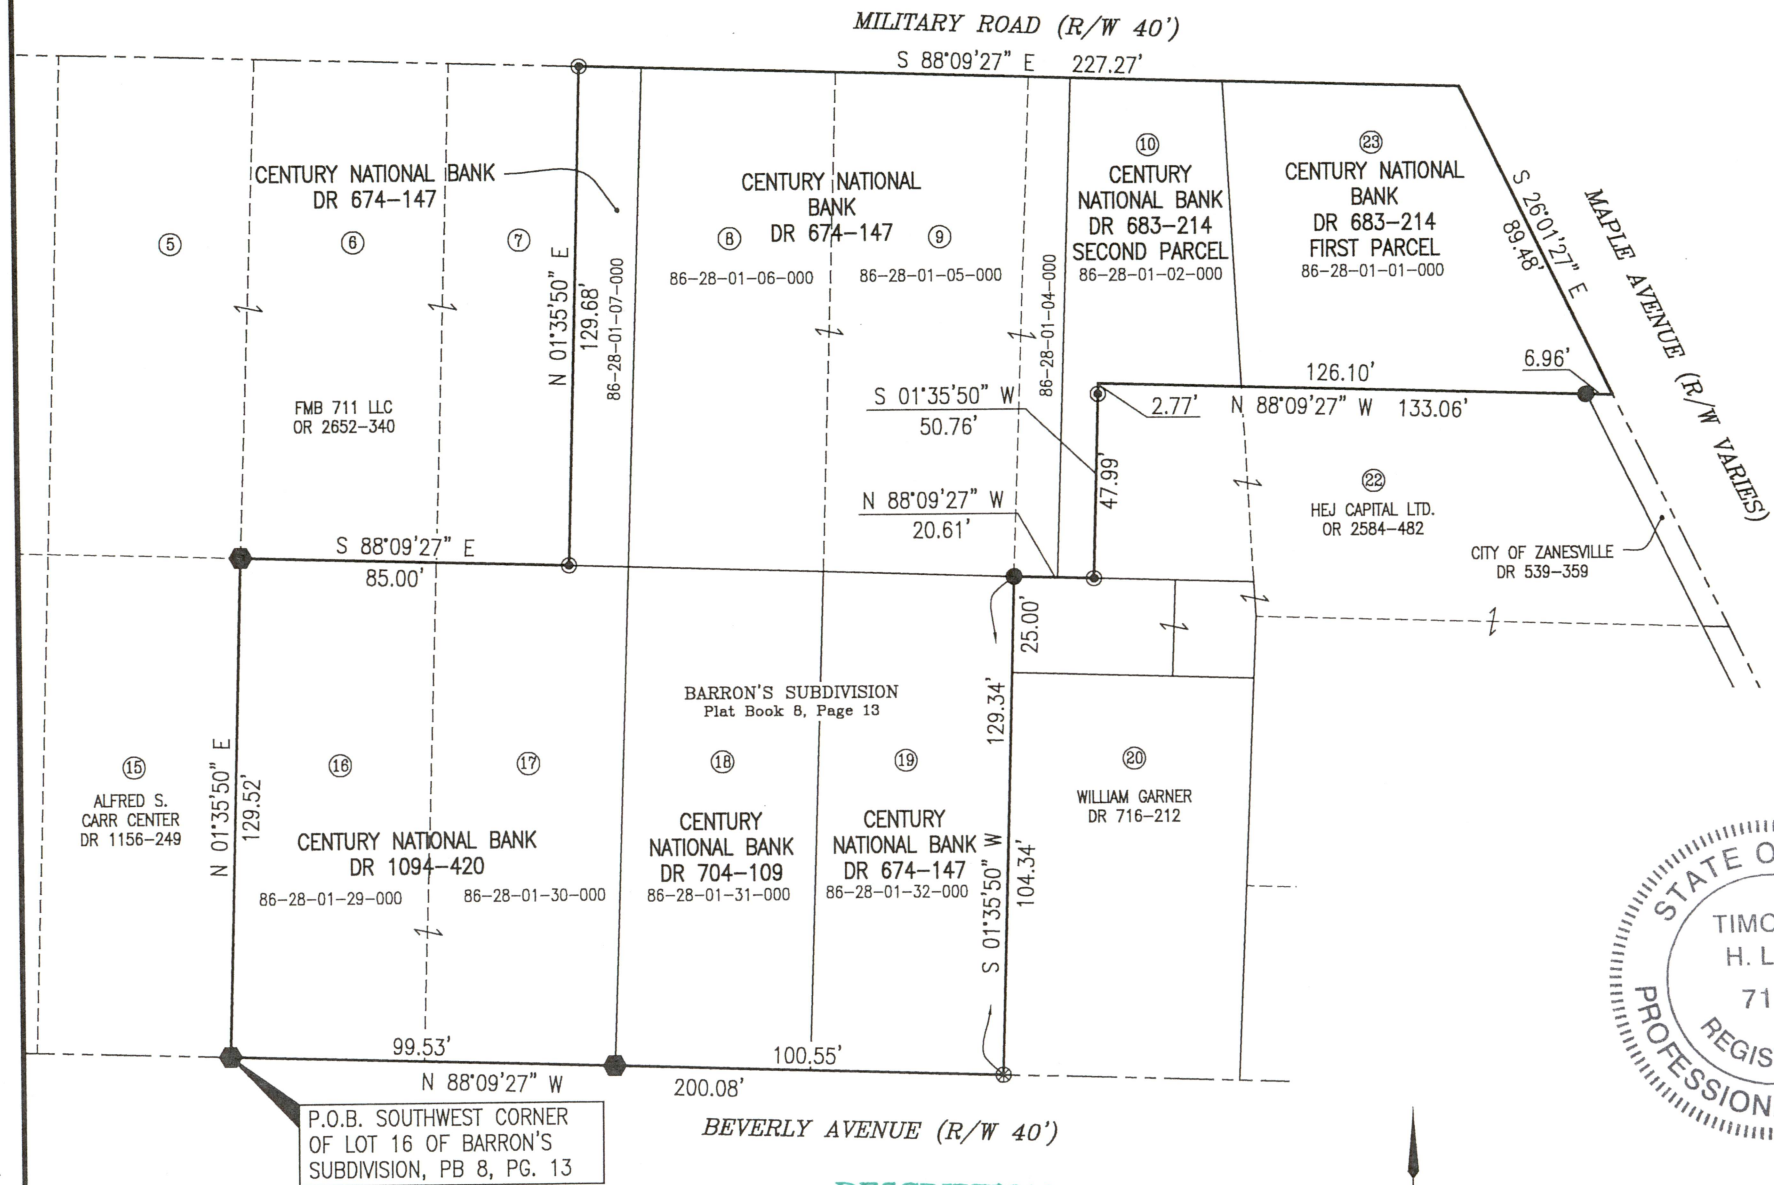

SITUATED IN
Being part of Lot 7, all of Lots 8 and 9, part of Lot 10, all of Lots 16, 17, 18, 19, and 23 of Barron's Subdivision as the same is designated and delineated on Muskingum County Plat Book 8, Page 13.

BASIS OF BEARINGS
Bearings are based on NAD 83, Ohio State Plane Coordinate System, South Zone, as per GPS observations made on March 27, 2020.

PARCEL NUMBER	
All of: 86-28-01-01-000	± 0.143 ac.
All of: 86-28-01-02-000	± 0.088 ac.
All of: 86-28-01-04-000	± 0.033 ac.
All of: 86-28-01-05-000	± 0.148 ac.
All of: 86-28-01-06-000	± 0.149 ac.
All of: 86-28-01-07-000	± 0.047 ac.
All of: 86-28-01-29-000	± 0.149 ac.
All of: 86-28-01-30-000	± 0.148 ac.
All of: 86-28-01-31-000	± 0.150 ac.
All of: 86-28-01-32-000	± 0.148 ac.
TOTAL	± 1.203 ac.

LEGEND


- Iron Pin Set, 5/8" rebar w/cap
- ⊗ PK Nail Set
- Iron Pin Found
- ⬢ Axle Found
- P.O.B. Place of Beginning

STATE OF OHIO
TIMOTHY H. LINN
7113
REGISTERED PROFESSIONAL SURVEYOR

OFFICE COPY NOT RECORDABLE

Timothy H. Linn, PS #7113
Date 5/3/21

DESCRIPTION
APPROVED
By: *MS/Thorn*

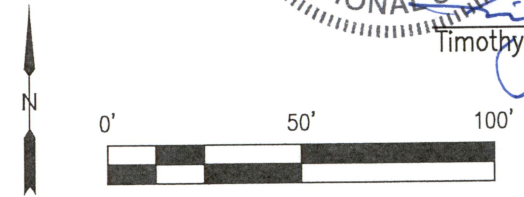

Linn Engineering, Inc. 740-452-7434
Civil Engineering Consultants
P.O. Box 2086 Zanesville, Ohio 43702-2086