


BASIS OF BEARINGS - E BRANDYWINE
RD. BEING N 58°27'50"W

0 50 100
GRAPHIC SCALE 1"=50'

BRANDYWINE HOSPITAL FOR PETS
JOHN. S. WALKENHOFER
LOU ANN TAYLOR
856/171
91-86-30-01-75

BRANDYWINE LOCK-N-STOCK
P.B. 15 Pg. 141
CONDO STORAGE BUILDINGS

North

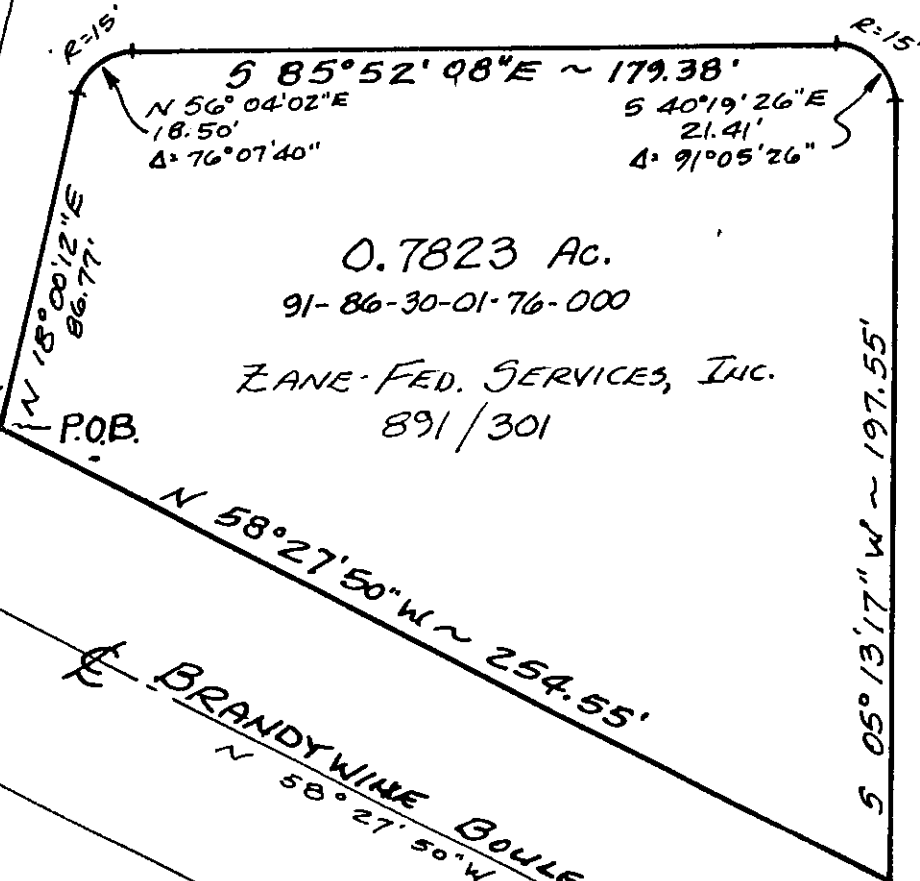

DESCRIPTION APPROVED
FOR AUDITORS TRANSFER

BY

6-13-94

ESMT FOR CON-DE-SAC
D.B. 844
Pg. 235

TO ALL PARTIES INTERESTED IN TITLE

TO THE PREMISES SURVEYED:

I do hereby certify that this is a true and accurate survey made by me or under my supervision, and that all points are as called, and there are no encroachments either way across any line except as shown.

P.S. #6814

LEGEND

- Iron Pin Found
- Iron Pin Set
With Plastic I.D. Cap
- △ P.K. Nail or Spike

PLAT OF SURVEY 0.7823 AC.

CITY OF ZANESVILLE, 6TH WARD, BRANDYWINE BLVD - WEST

FOR: MUTUAL FEDERAL SAVINGS BANK ZANESVILLE, OHIO

D.B. 891 Pg. 301

P.B. 15 Pg. 141

Date: 6-9-94

Drawn By: LEP

AHLERS, MOE & ASSOC., INC.

Engineering & Surveying

360 W. Waterloo St. - P.O. Box 2

Canal Winchester, Ohio 43110

837-1178



Job No. 94-1880