


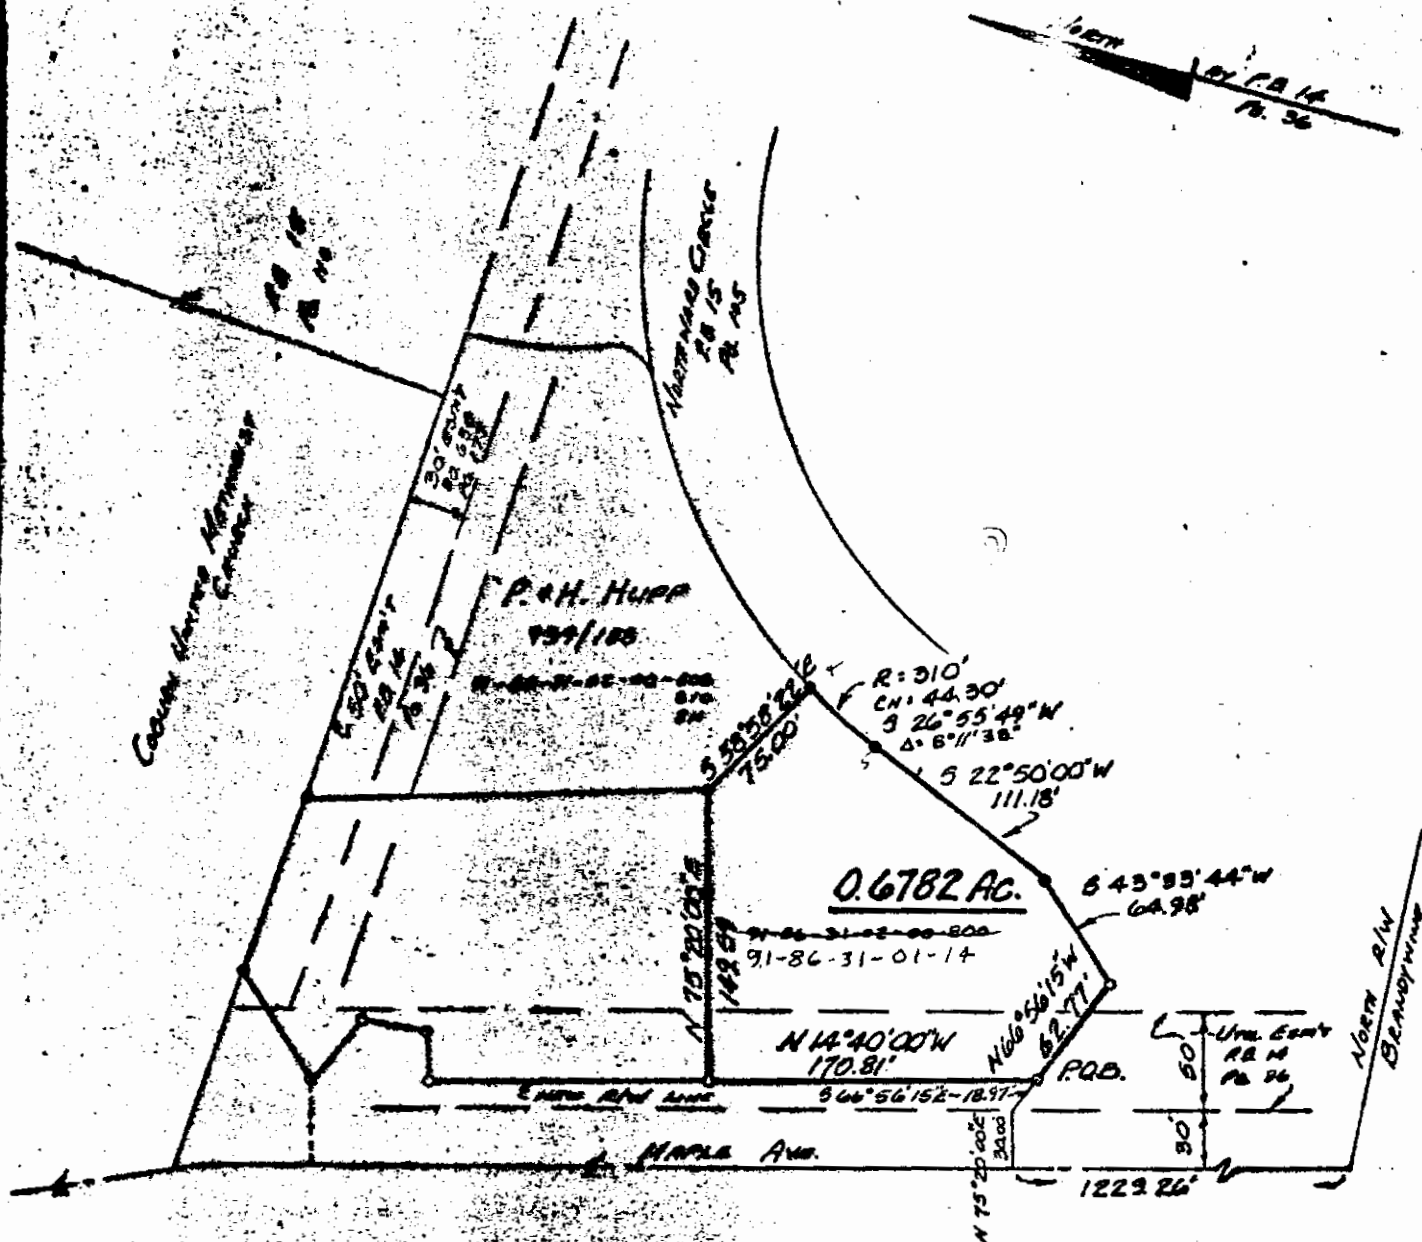

DESCRIPTION APPROVED
for Auditor's transfer

By J. T. Hambl
11-18-86

TO ALL PARTIES INTERESTED IN TITLE

TO THE PREMISES SURVEYED:

I do hereby certify that this is a true and accurate survey made by me or under my supervision, and that all points are as called, and there are no encroachments or other crosses any line except as shown.

LARRY B. FULTS, P.E., S.D.

LEGEND

- Iron Pin Found
- Iron Pin Set
With Plastic I.D. Cap
- △ P.K. Nail or Spike

PLAT OF 0.6782 AC. TRACT AT COLONY NORTH

N. OF HARTMAN'S CREEK, N.E. OF BEAUFORT TWP.

For: DOWNHILL DEVELOPMENT, INC.

D.B. Pg.

P.B. Pg.

Scale: 1" = 100'

Date: 5-21-86

Drawn By: LSF

AHLERS, MOE & ASSOC., INC.

Engineering & Surveying

360 W. Waterloo St. - P.O. Box 2

Canal Winchester, Ohio 43110

837-1178



Job No. 86-0710