


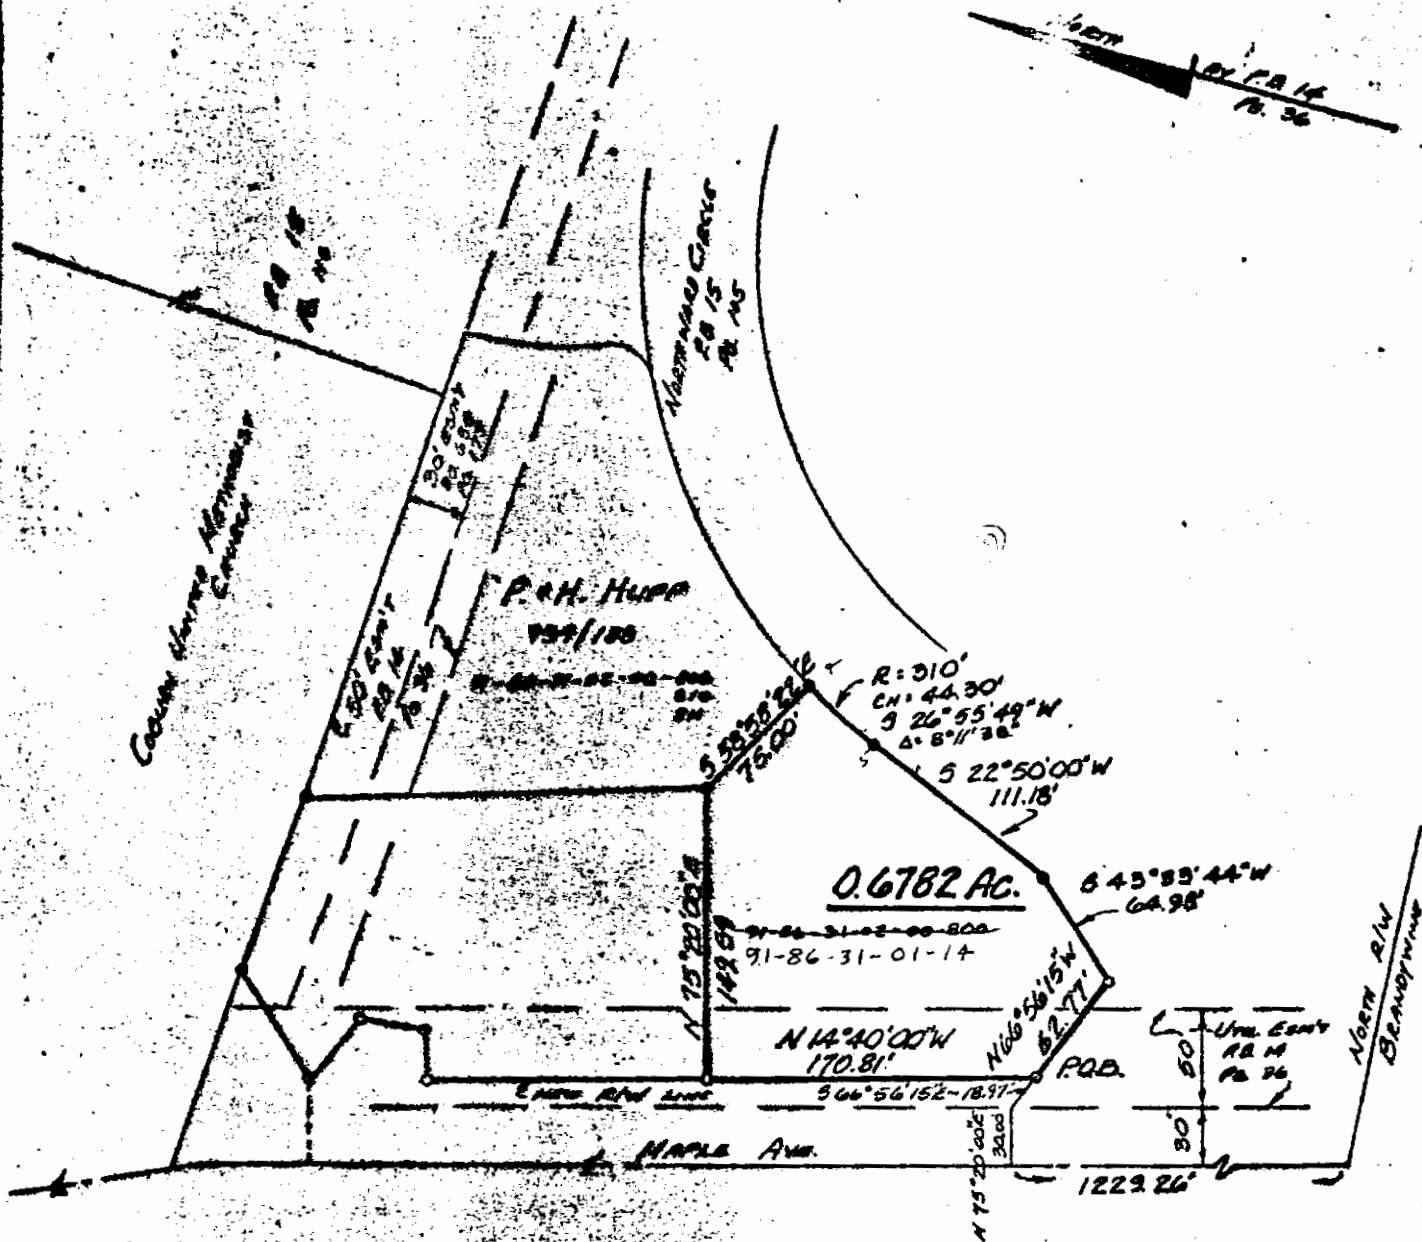

DESCRIPTION APPROVED
for Auditor's transfer

By J. L. Lamb
11-18-86

TO ALL PARTIES INTERESTED IN TITLE

TO THE PREMISES SURVEYED:

I do hereby certify that this is a true and accurate survey made by me or under my supervision, and that all points are as called, and there are no encroachments, nor do I cross any line except as shown.

LARRY B. FELTS, P.E., S.E.

LEGEND

- Iron Pin Found
- Iron Pin Set
With Plastic I.D. Cap
- △ P.K. Nail or Spike

PLAT OF 0.6782 AC. TRACT AT COLONY NORTH
N. OF NORTWARD CREEK, NE. OF BERRY JUMP
FOR: DOWNSIDE DEVELOPMENT, INC.

D.B.	Pg.
P.B.	Pg.
Scale:	1" = 100'
Date:	5-21-86
Drawn By:	LSF

AHLERS, MOE & ASSOC., INC.
Engineering & Surveying
360 W. Waterloo St. — P.O. Box 2
Cenol Winchester, Ohio 43110 837-1178



Job No. 86-0710