


Muskingum Township
Falls Township

Northeast Corner
Lot 4 Sibley's Sub.

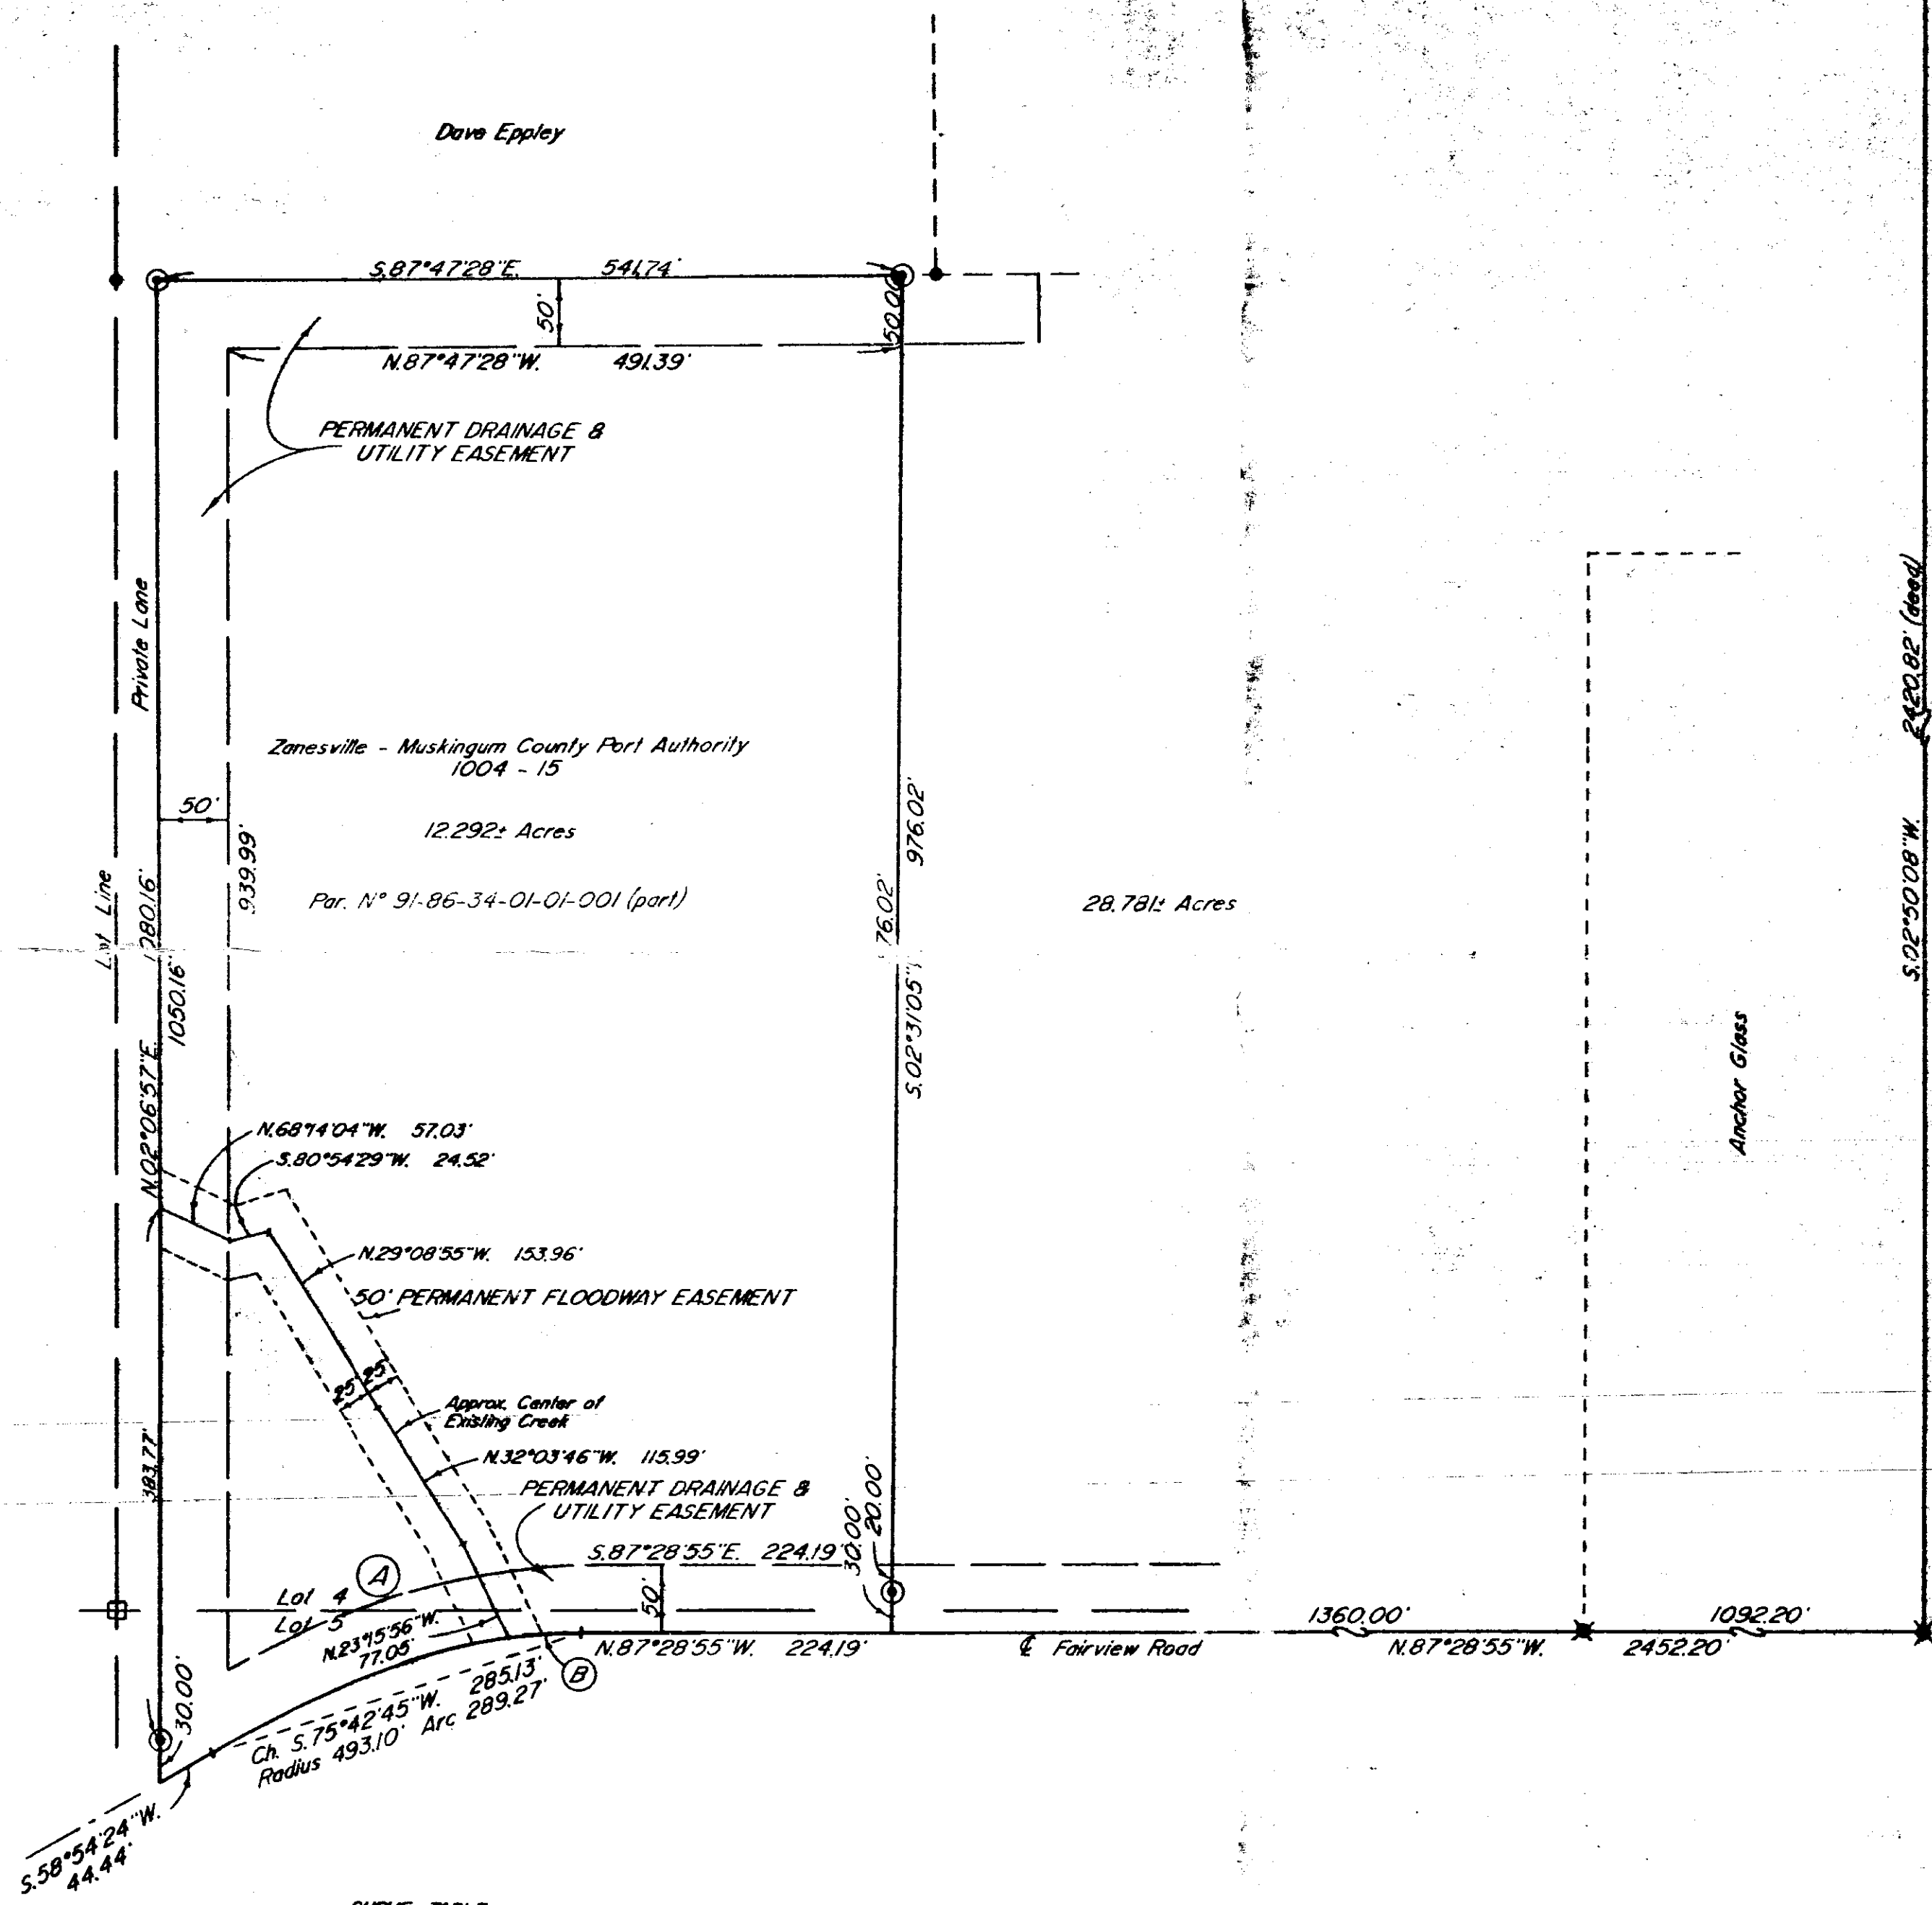

Scale: 1" = 100'
0 50 100 200

□ Existing Stone
★ Existing Railroad Spike
⊙ Iron Pin Set (1/2" x 30" rebar w/ plastic id. cap)

Research
Vol. 1004 Pg. 15
Muskingum County Tax Map

Bearings are based on the previous survey of 148.420± Acres performed by L. Peter Dihan, Reg. Surveyor #5451 and performed in January 1988 (Vol. 1004, Pg. 16).

Being a part of Lots 4 & 5 in Sibley's Subdivision in Quarter Township 1, Township 1, Range 8, of the United States Military Lands, Falls Township, Muskingum County, Ohio.

I hereby certify to the best of my knowledge and belief the above plat and survey to be correct and approved by me, this 12th day of June 1989.

OFFICE COPY
NOT RECORDED
W.J. Eidenbach
Reg. Surveyor #5718

CURVE TABLE

(A)	Ch. N.78°10'51"E. 268.97'
	Radius 543.10' Arc 271.80'
(B)	Ch. S.89°19'33"W. 54.92'
	Radius 493.10' Arc 54.95'

DESCRIPTION APPROVED
FOR AUDITOR'S TRANSFER
BY J. J. Gault

W.J. EIDENBACH & ASSOC. SURVEYING & MAPPING ZANESVILLE, OHIO (614) 453-4850	
Drawn by: SDD	REV. 7-5-89 Date: 6-12-89
Scale: 1" = 100'	Checked by: SP