



SURVEY FOR THE ZANESVILLE-MUSKINGUM PORT AUTHORITY

LOCATED IN LOT 4 IN SIBLEY'S SUBDIVISION,
IN QUARTER TOWNSHIP 1, TOWNSHIP 1, RANGE 8,
FALLS TOWNSHIP, MUSKINGUM COUNTY,
IN THE CITY OF ZANESVILLE, OHIO

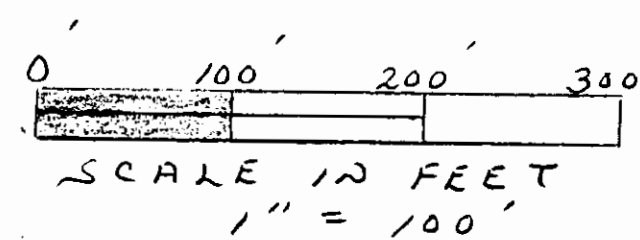

"BEARINGS ARE TO AN
ASSUMED MERIDIAN
AND ARE USED TO
DENOTE ANGLES ONLY"

86-34-61-01-043
1525 HIGHPOINT CT
86-34-01-01-045
86-34-01-01-002
86-34-01-01-009

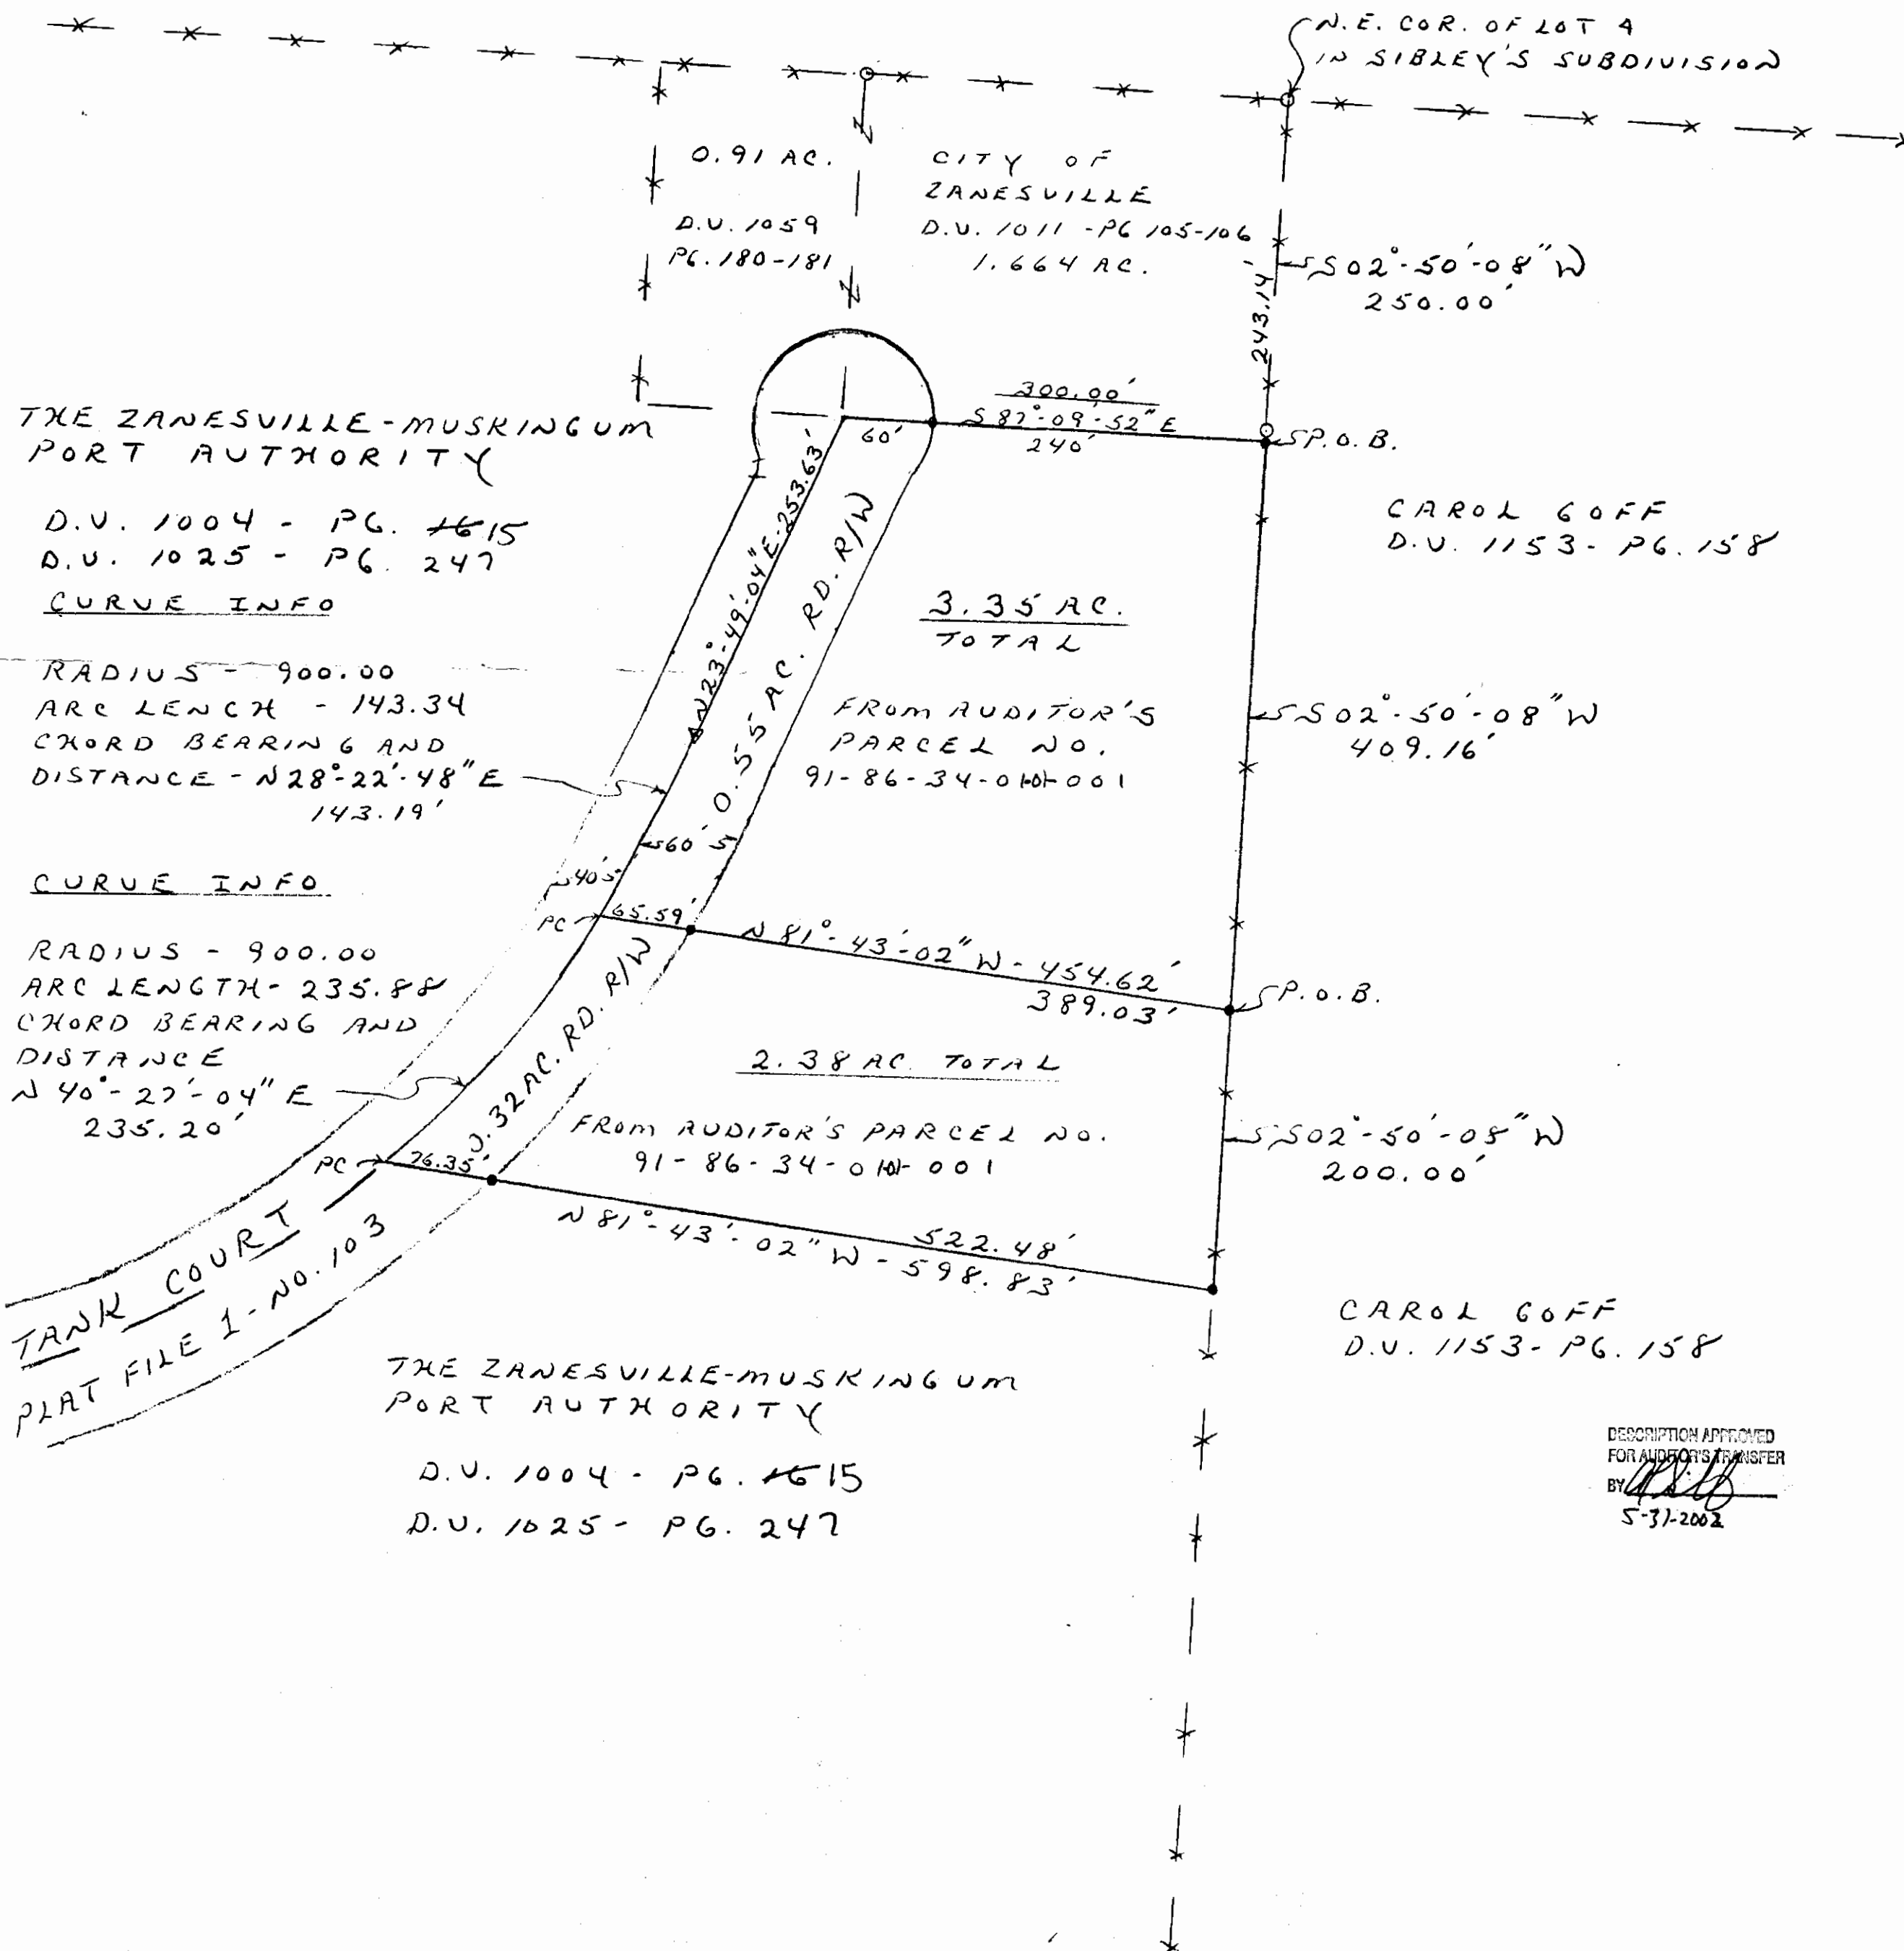

PERTINENT PLATS

SURVEY PLAT OF A 148.42 AC. TR. IN SIBLEY'S
SUBDIVISION DONE BY L. PETER DINAN ON
JANUARY 15, 1987. (D.U. 1004 - PG. 15)

SIBLEY'S SUBDIVISION SHOWN IN
PLAT BOOK 16 - PAGE 85

SURVEY PLAT OF A 1.664 AC. TR. DONE BY
BURGESS & NIPLE, LIMITED HOWARD R.
SOMERVILLE, SURVEYOR NO. 4265 ON
AUGUST 15, 1988 (D.U. 1011 - PG. 105)

SURVEY PLAT OF A 0.91 AC. TR. DONE BY
LINN ENGINEERING, INC. JACK D.
NEWCOME SURVEYOR NO. 7321 ON
SEPTEMBER 12, 1991 (D.U. 1059 - PG. 180)

SURVEY PLAT OF TANK COURT DEDICATION
DONE BY TIMOTHY H. LINN SURVEYOR NO. 7113
ON SEPTEMBER 12, 1991 SHOWN IN PLAT
FILE 1 - PAGE 103

SURVEY OF A 5.001 TR. DONE FOR CAROL GOFF
BY W.J. BIEDENBACH SURVEYOR NO. 5715 ON
FEBRUARY 16, 1999. LOCATED IN LOT 3 IN
SIBLEY'S SUBDIVISION (PG. 16 - PG. 88)


DENOTES

X - EXISTING FENCE LINE

O - IRON PIN FOUND - SEE PERTINENT
SURVEY PLATS

• - 1/2" REBAR PIN SET WITH A PLASTIC
I.D. CAP STAMPED - SNOUFFER
RIS # 2543

DESCRIPTION APPROVED
FOR AUDITOR'S TRANSFER
BY *[Signature]*
5-31-2002

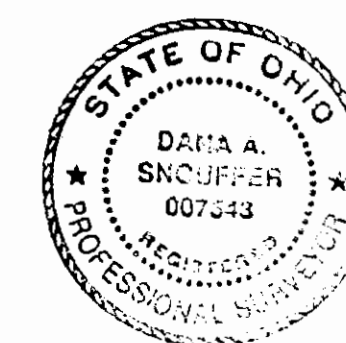

OFFICE COPY
NOT RECORDABLE
[Signature]
MAY 20, 2002

Dana Snouffer, P.S.
2272 E. Neelyville Rd.
McConnelsville, Ohio 43756