




L. PETER DINAN & ASSOC.

1705 EAST PIKE P.O. BOX 55

ZANESVILLE, OH 43701

(740) 453-8448

**NORTHPOINTE PROFESSIONAL CAMPUS
CONDOMINIUM FOURTH AMENDMENT
PART OF LOT 6, SIBLEY'S SUB.
TOWNSHIP 1, RANGE 8
CITY OF ZANESVILLE
MUSKINGOM COUNTY
STATE OF OHIO
DEC. 23, 2016**

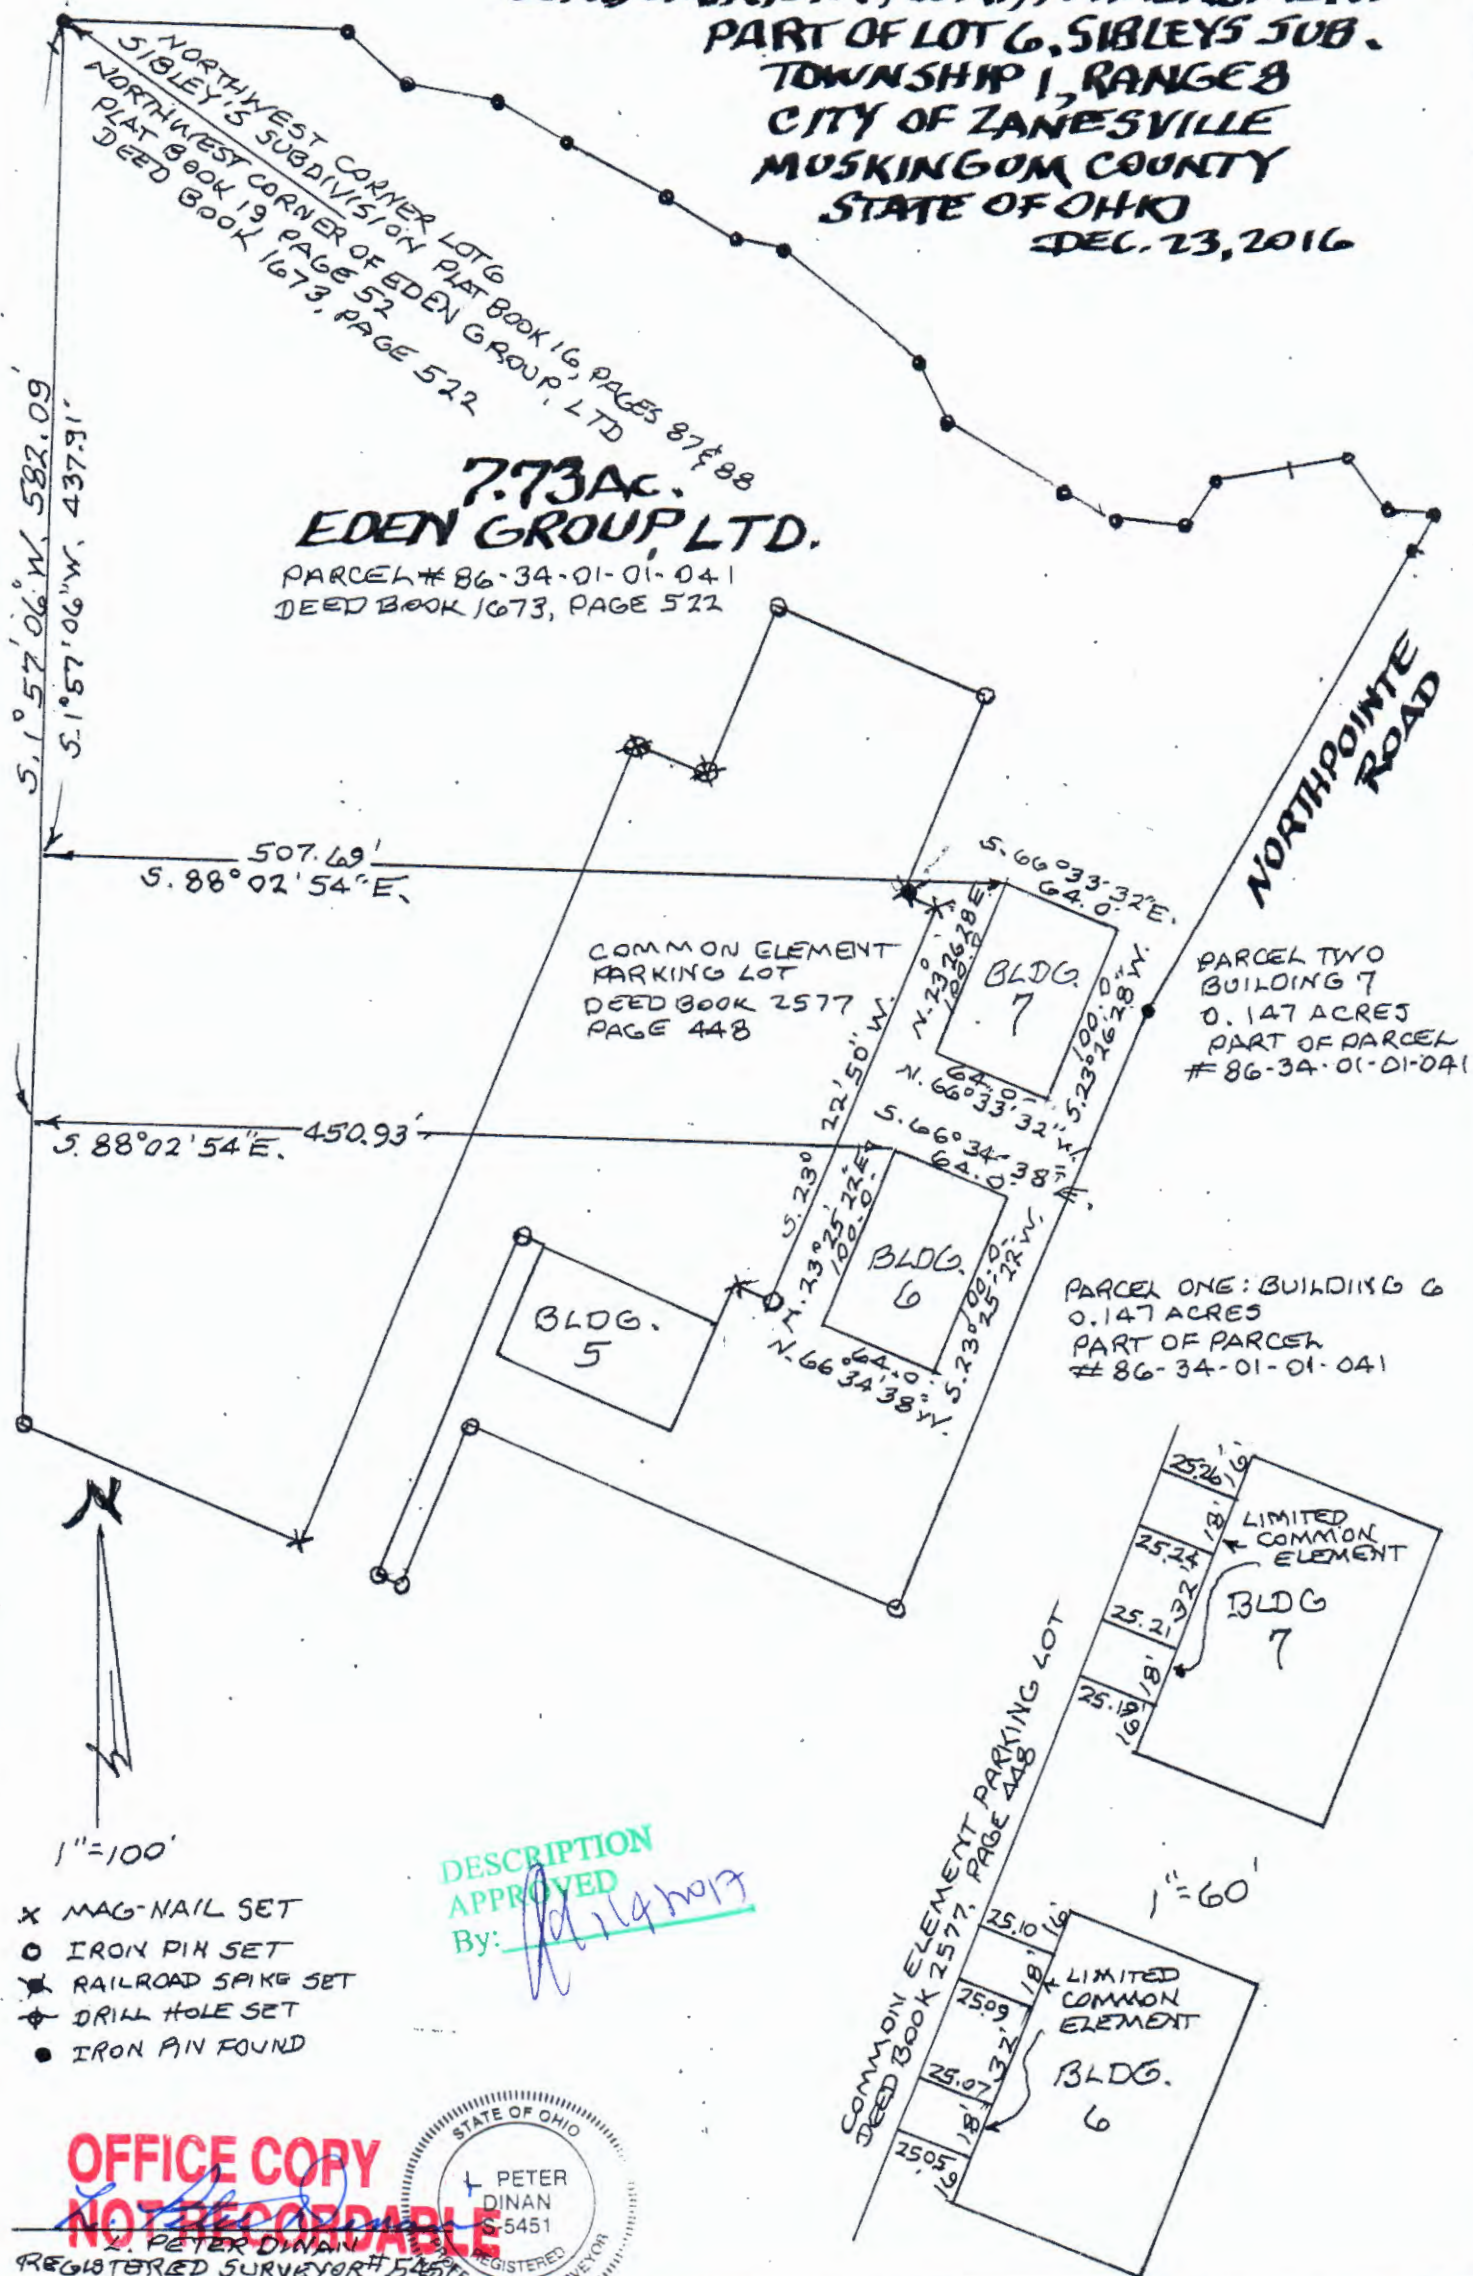

- x MAG-NAIL SET
- o IRON PIN SET
- * RAILROAD SPIKE SET
- + DRILL HOLE SET
- IRON PIN FOUND

OFFICE COPY

NOT RECORDABLE

REGISTERED SURVEYOR #5451

