


APPROVED BY CITY PLANNING COMMISSION,
ZANESVILLE, OHIO;
NO PLAT REQUIRED

Noted 7-28-14

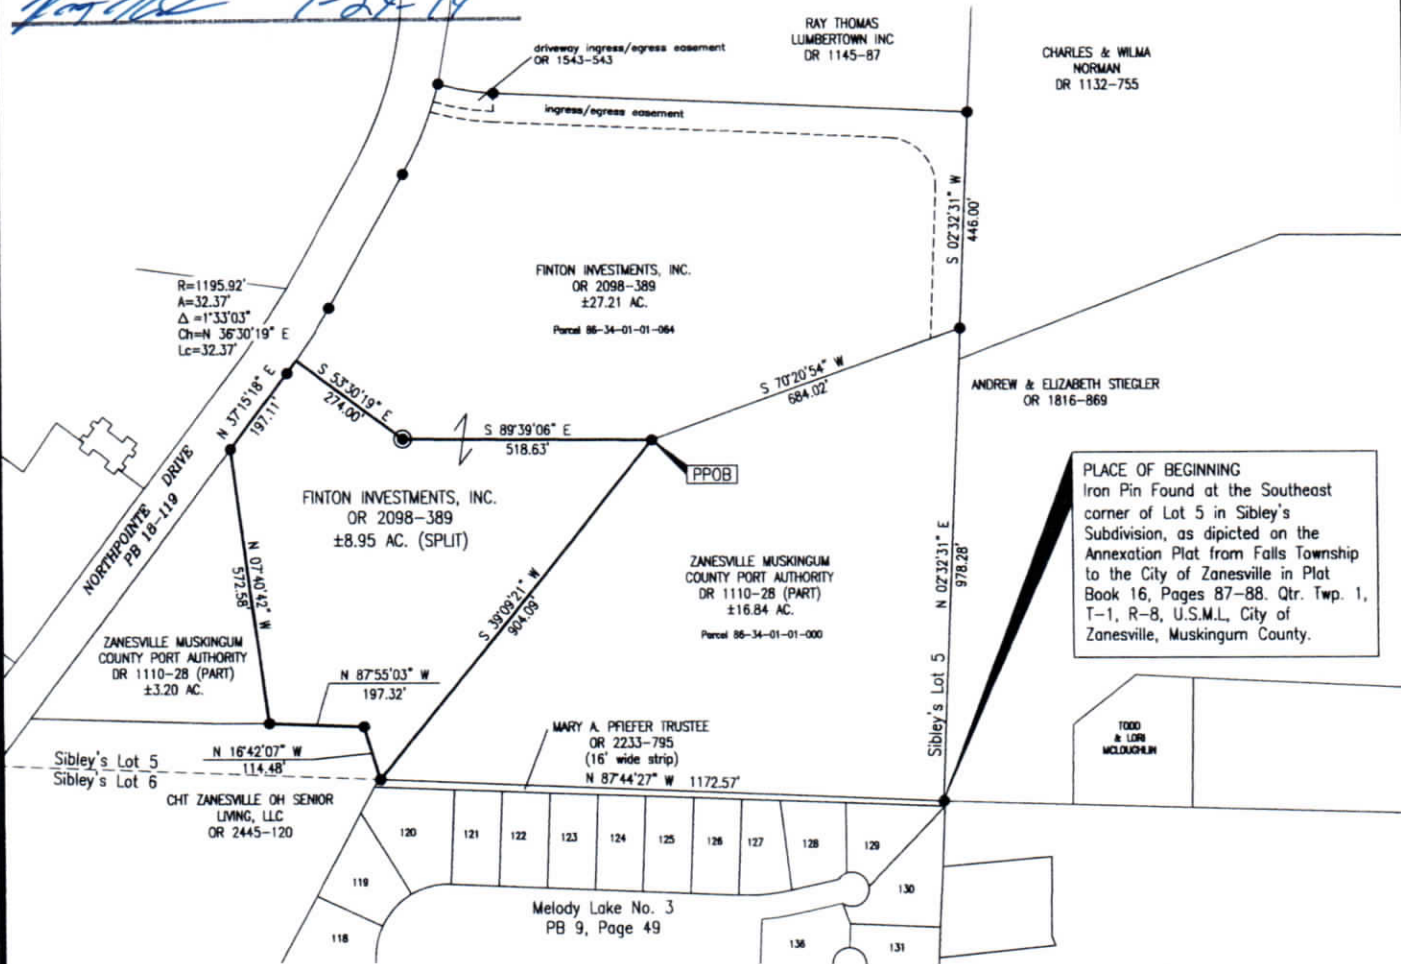

PLACE OF BEGINNING
Iron Pin Found at the Southeast corner of Lot 5 in Sibley's Subdivision, as depicted on the Annexation Plat from Falls Township to the City of Zanesville in Plat Book 16, Pages 87-88. Qtr. Twp. 1, T-1, R-8, U.S.M.L. City of Zanesville, Muskingum County.

DESCRIPTION
APPROVED
By: *[Signature]* 6/17/14

BASIS OF BEARINGS

Bearings are based on the Ohio State Plane Coordinate System, South Zone, NAD83 per GPS observations on 05/27/14.

LEGEND

- Iron Pin Found
- ⊙ Iron Pin Set, 5/8" rebar
- PPOB Principal Place of Beginning

REFERENCES


- OR 2098-389
- OR 2445-120
- OR 1145-87
- OR 1110-28
- OR 1132-755
- OR 1543-543
- OR 2233-795
- OR 1816-869
- PB 9-49
- PB 18-119
- PB 16-88

SITUATED IN:

The State of Ohio, County of Muskingum, City of Zanesville, and being part of Lot 5 in Sibley's Subdivision as depicted on the Annexation Plat from Falls Township to the City of Zanesville, Plat Book 16, Pages 87-88, Quarter Township 1, T-1, R-8, U.S.M.L.

PARCEL No.

Part of: 86-34-01-01-064 ±8.95 ac.

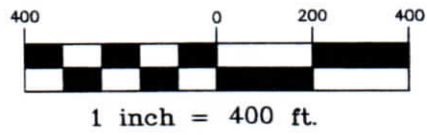

OFFICE COPY
NOT RECORDABLE
6/17/14
Date



Linn Engineering, Inc. 740-452-7434
Civil Engineering Consultants
P.O. Box 2086 Zanesville, Ohio 43702-2086

10