


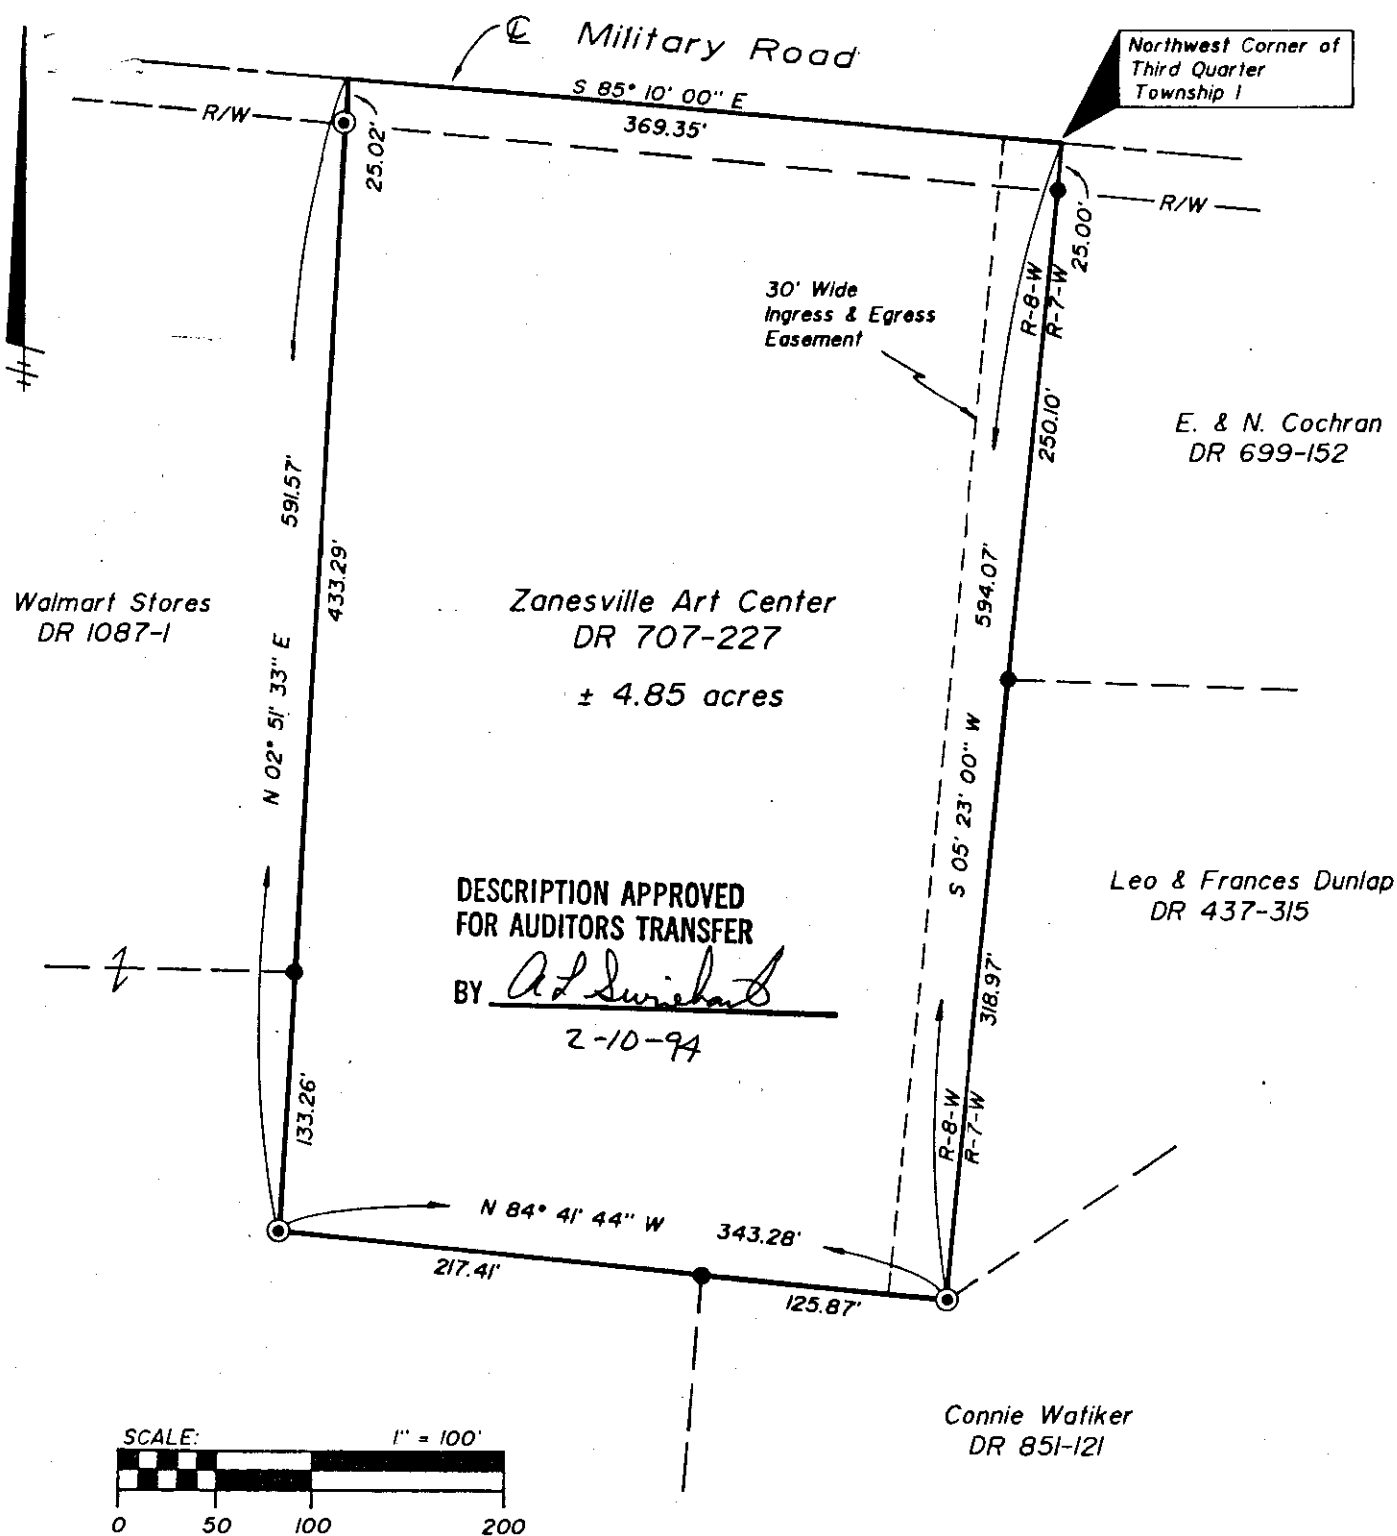

SITUATED IN

The State of Ohio, County of Muskingum, Township of Falls and being a part of the North Half of the Fourth Quarter of Township 1, Range 8, United States Military District.

BASIS OF BEARINGS


Bearings based on the centerline of Military Road as shown on Plat Book 7, Page 13 of Blairmont Addition.

PARCEL NO.

All of: 18-17-60-04-02-000 (± 4.85 ac.)

NOTES:

1. Plat is based on actual field survey of the premises.
2. See additional easements as per DR 707-227.

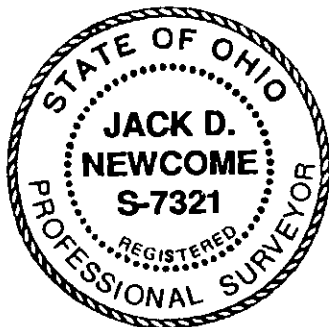

LEGEND

- Iron Pin Found
- ⊙ Iron Pin Set, 5/8" rebar
- R/W-- Right-of-Way

REFERENCES

P.B. 7, Pg. 13
DR 707-227
DR 699-152
DR 1010-520
DR 851-121
DR 489-186

**OFFICE COPY
NOT RECORDABLE**

Jack Newcome
Reg. Surveyor No. 7321

2-9-94
Date



Linn Engineering, Inc.
Civil Engineering Consultants
P.O. Box 2671 Zanesville, Ohio 43702-2671

614-452-7434