
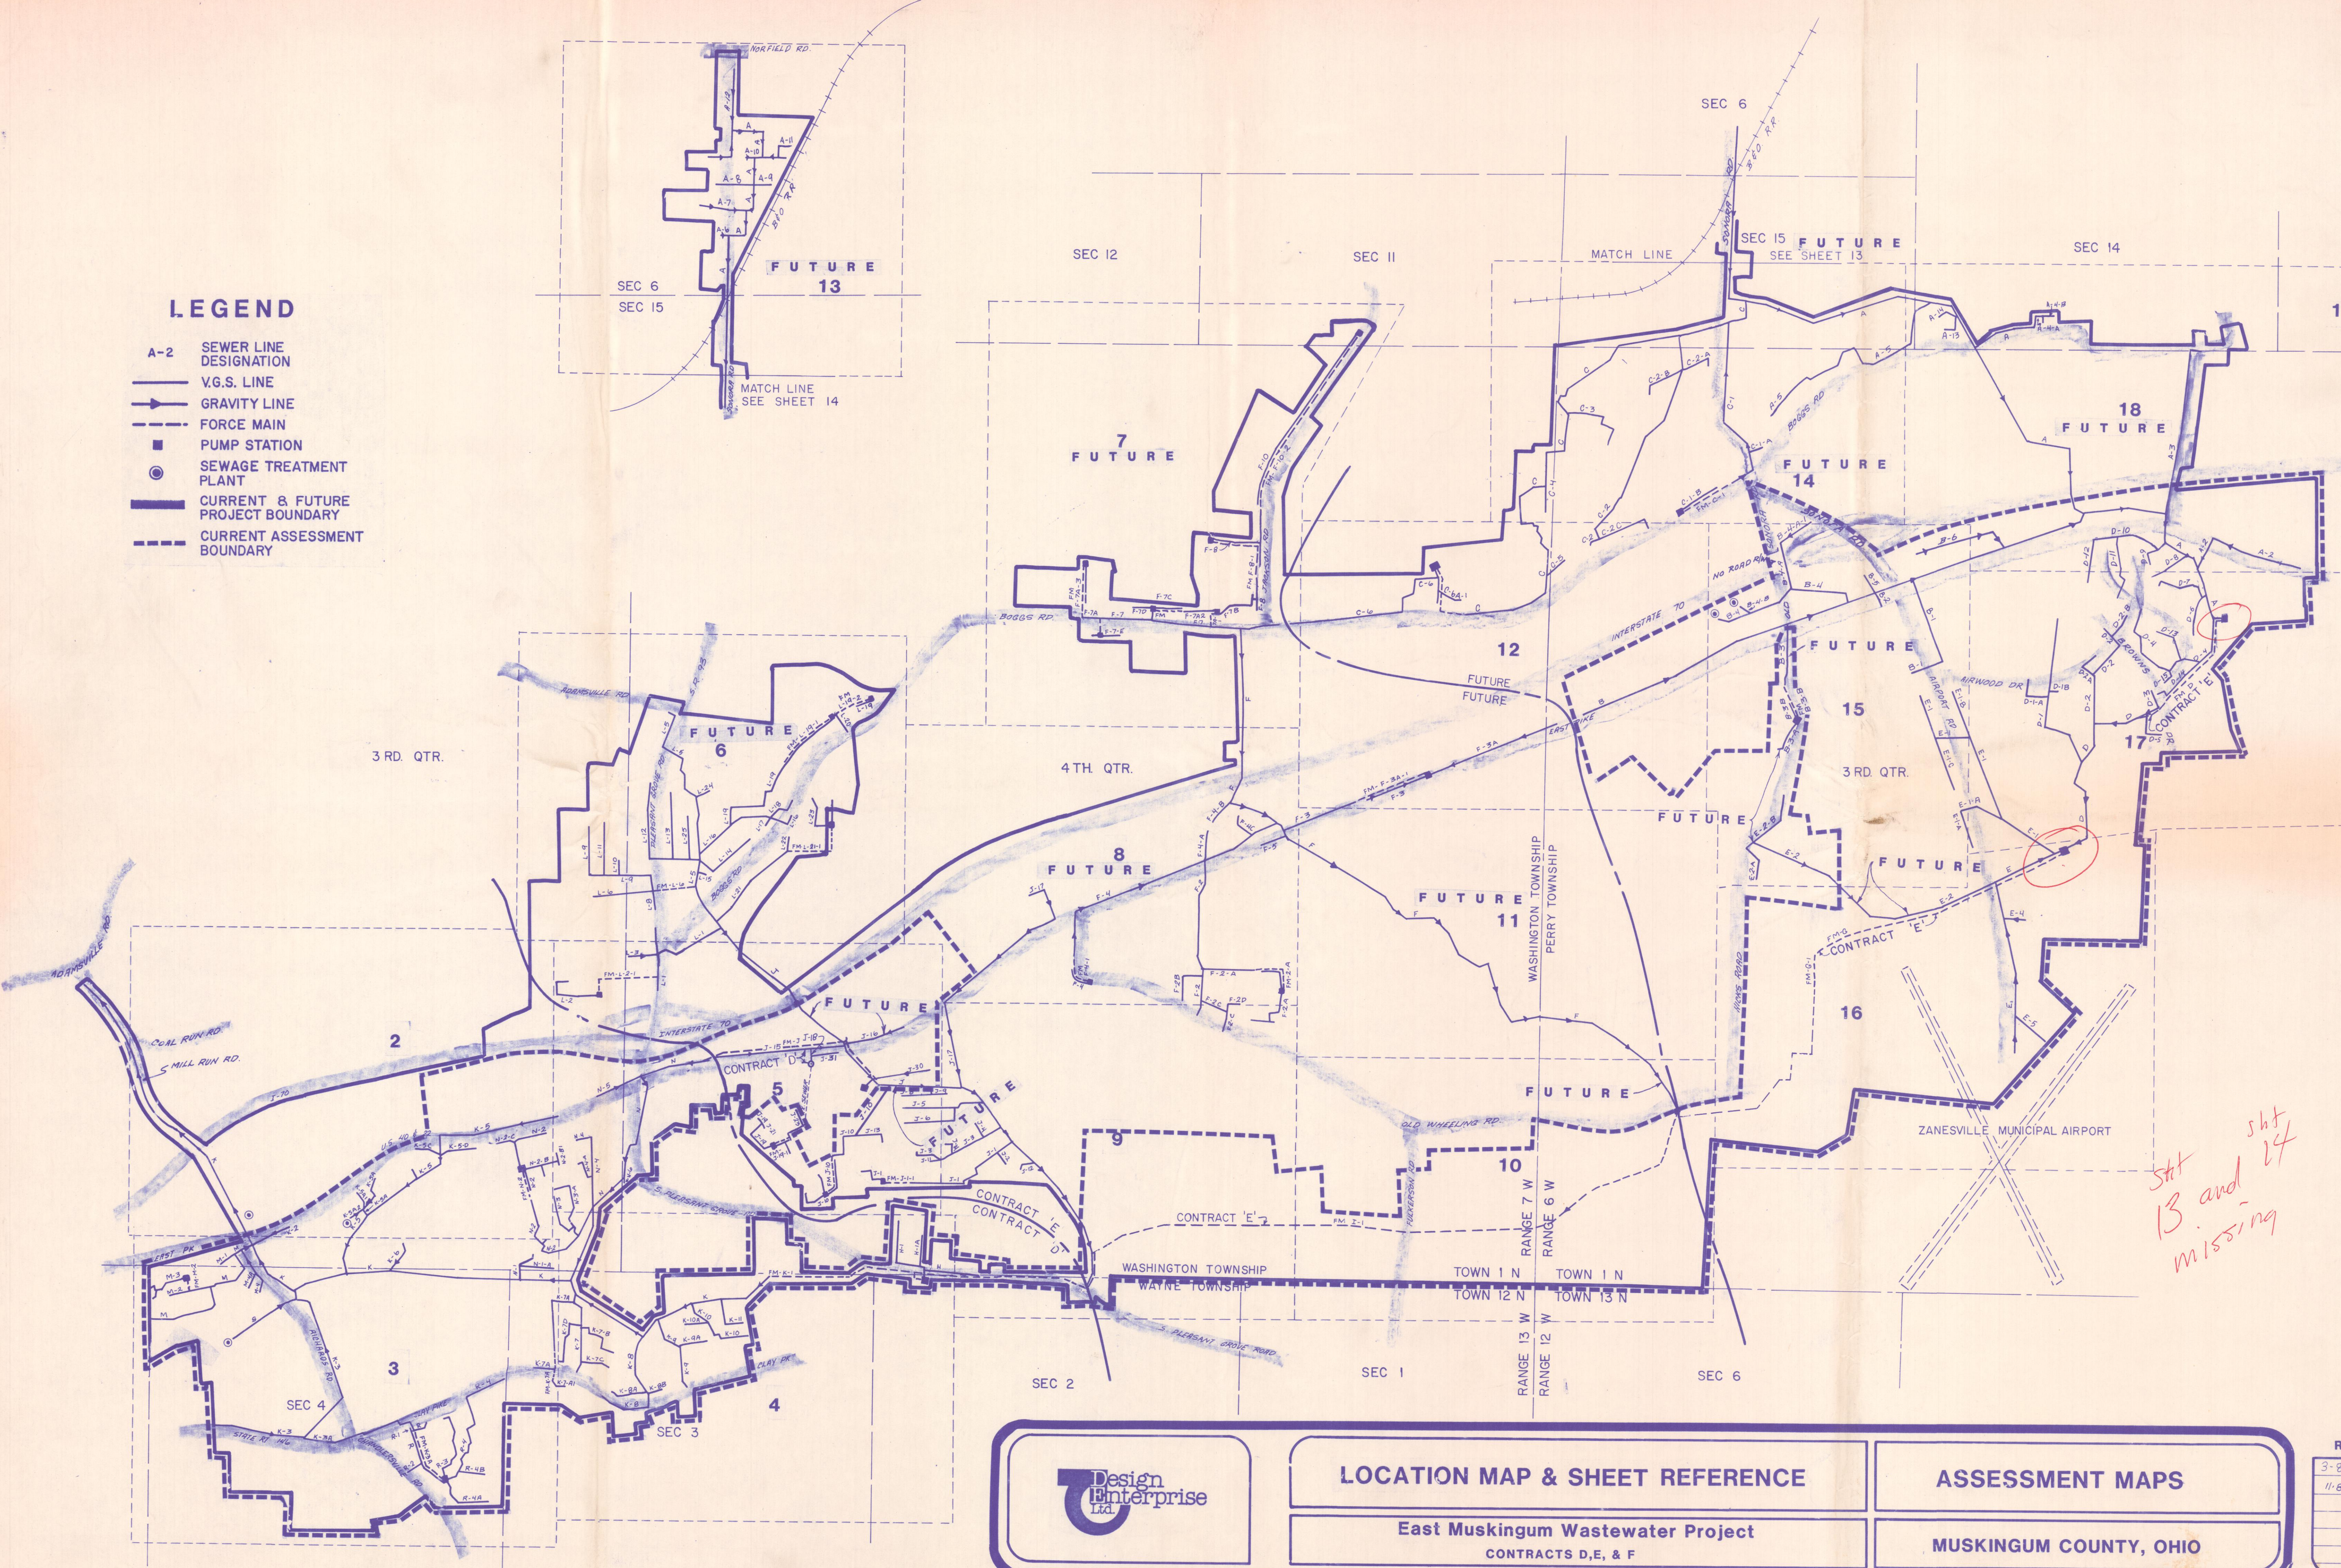



LEGEND

- A-2 SEWER LINE DESIGNATION
- V.G.S. LINE
- GRAVITY LINE
- - - FORCE MAIN
- PUMP STATION
- SEWAGE TREATMENT PLANT
- CURRENT & FUTURE PROJECT BOUNDARY
- - - CURRENT ASSESSMENT BOUNDARY

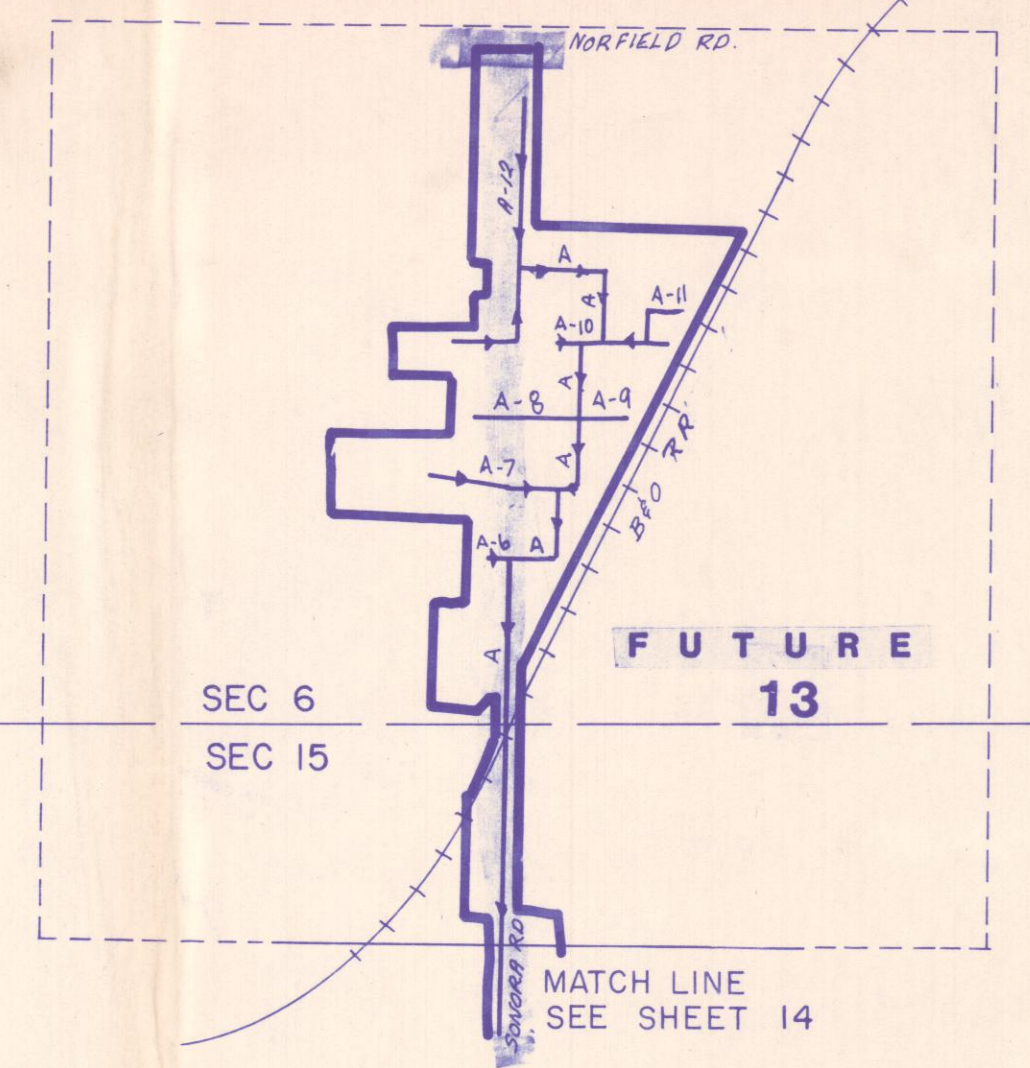

sh 13 and 14 missing

| | | |
|---|---|-------------------------------|
|  | LOCATION MAP & SHEET REFERENCE | ASSESSMENT MAPS |
| | East Muskingum Wastewater Project CONTRACTS D, E, & F | MUSKINGUM COUNTY, OHIO |

| REVISIONS | |
|-----------|----|
| 3-8-84 | \$ |
| 11-85 | LB |