

B.M. "F", 837.21, P.K. NAIL IN S. FACE OF POWER POLE, N.E. CORNER RICHARDS RD. AND CHANDLERSVILLE RD., 39 FT. N. OF CENTRAL LINE CHANDLERSVILLE RD.


Revisions	

Designed by:	Date:	Checked by:	Date:
P.A.S. & J.L.R.	5/29	P.A.S.	5/29
Drawn by:	Date:	Approved by:	Date:
J.A.D.	5/25	J.L.R.	4/01


**PLAN-Lines K-3 & K-3-A,  
FM-K-3-A**

**East Muskingum Wastewater Project**  
Contract Division D

**MUSKINGUM COUNTY, OHIO**

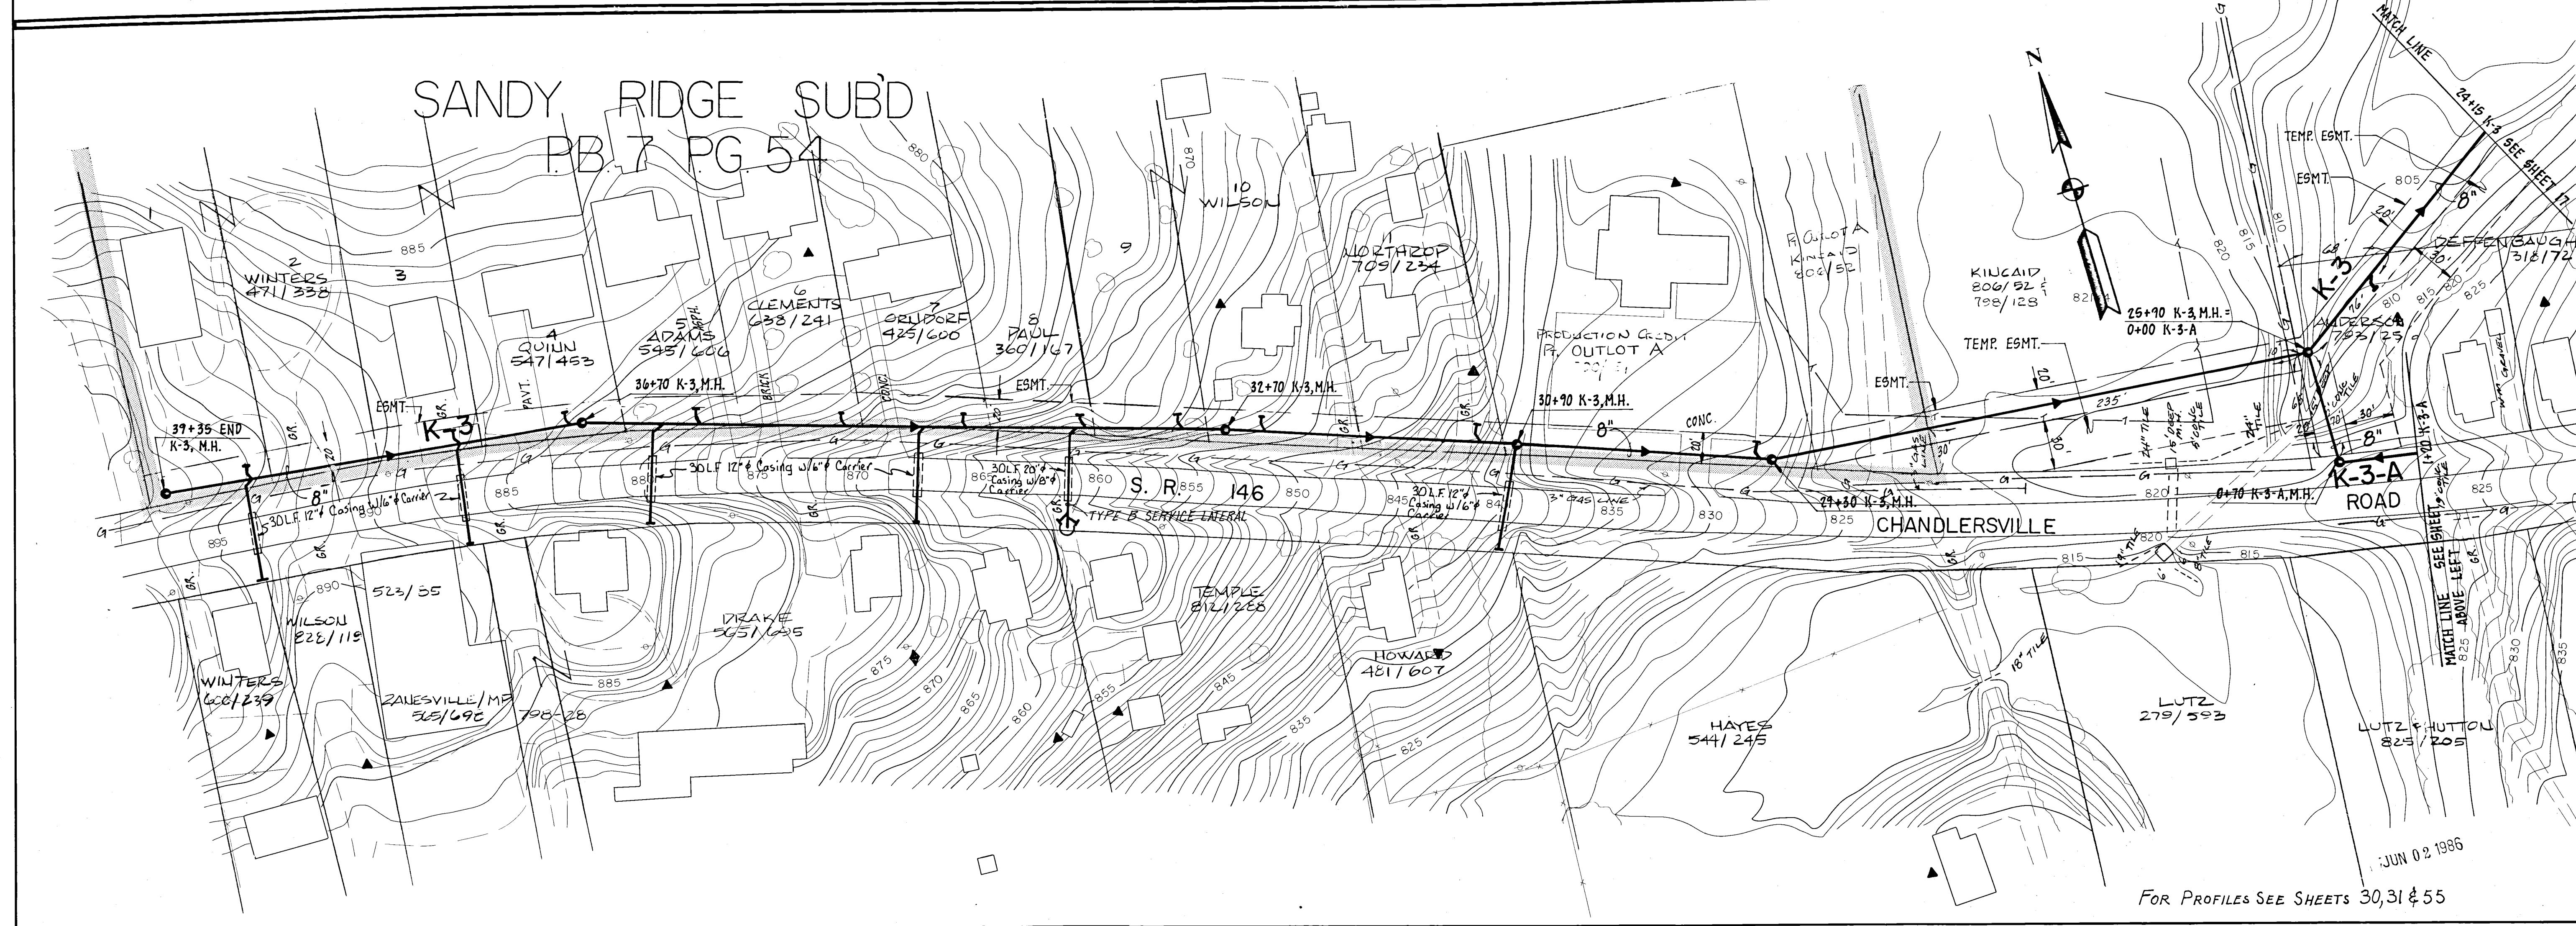

FOR PROFILES SEE SHEETS 30, 31 & 55

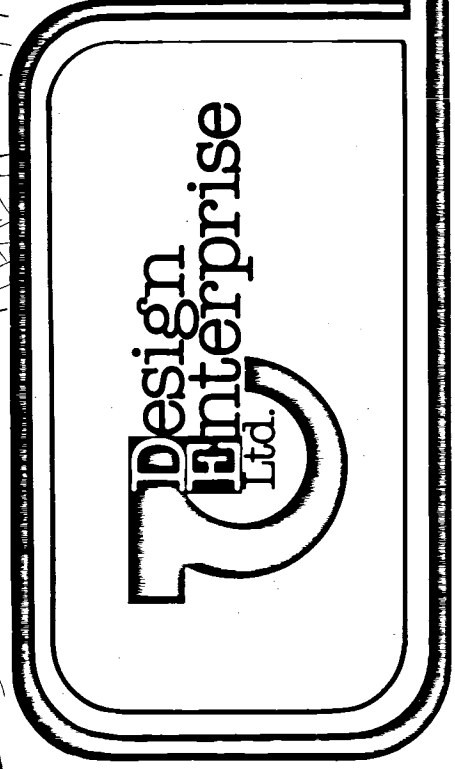

Scale	1" = 50'
Sheet	18 of 61

JUN 02 1985