


DATE: \_\_\_\_\_ BY: \_\_\_\_\_  
 PLAN  
 SHEET NO. \_\_\_\_\_  
 NOTE BOOK ALIGNMENT CHECKED  
 NO. \_\_\_\_\_

DATE: \_\_\_\_\_ BY: \_\_\_\_\_  
 PROFILE  
 SHEET NO. \_\_\_\_\_  
 NOTE BOOK GRADES CHECKED  
 NO. \_\_\_\_\_  
 STRUCTURE NOTATIONS CHECKED

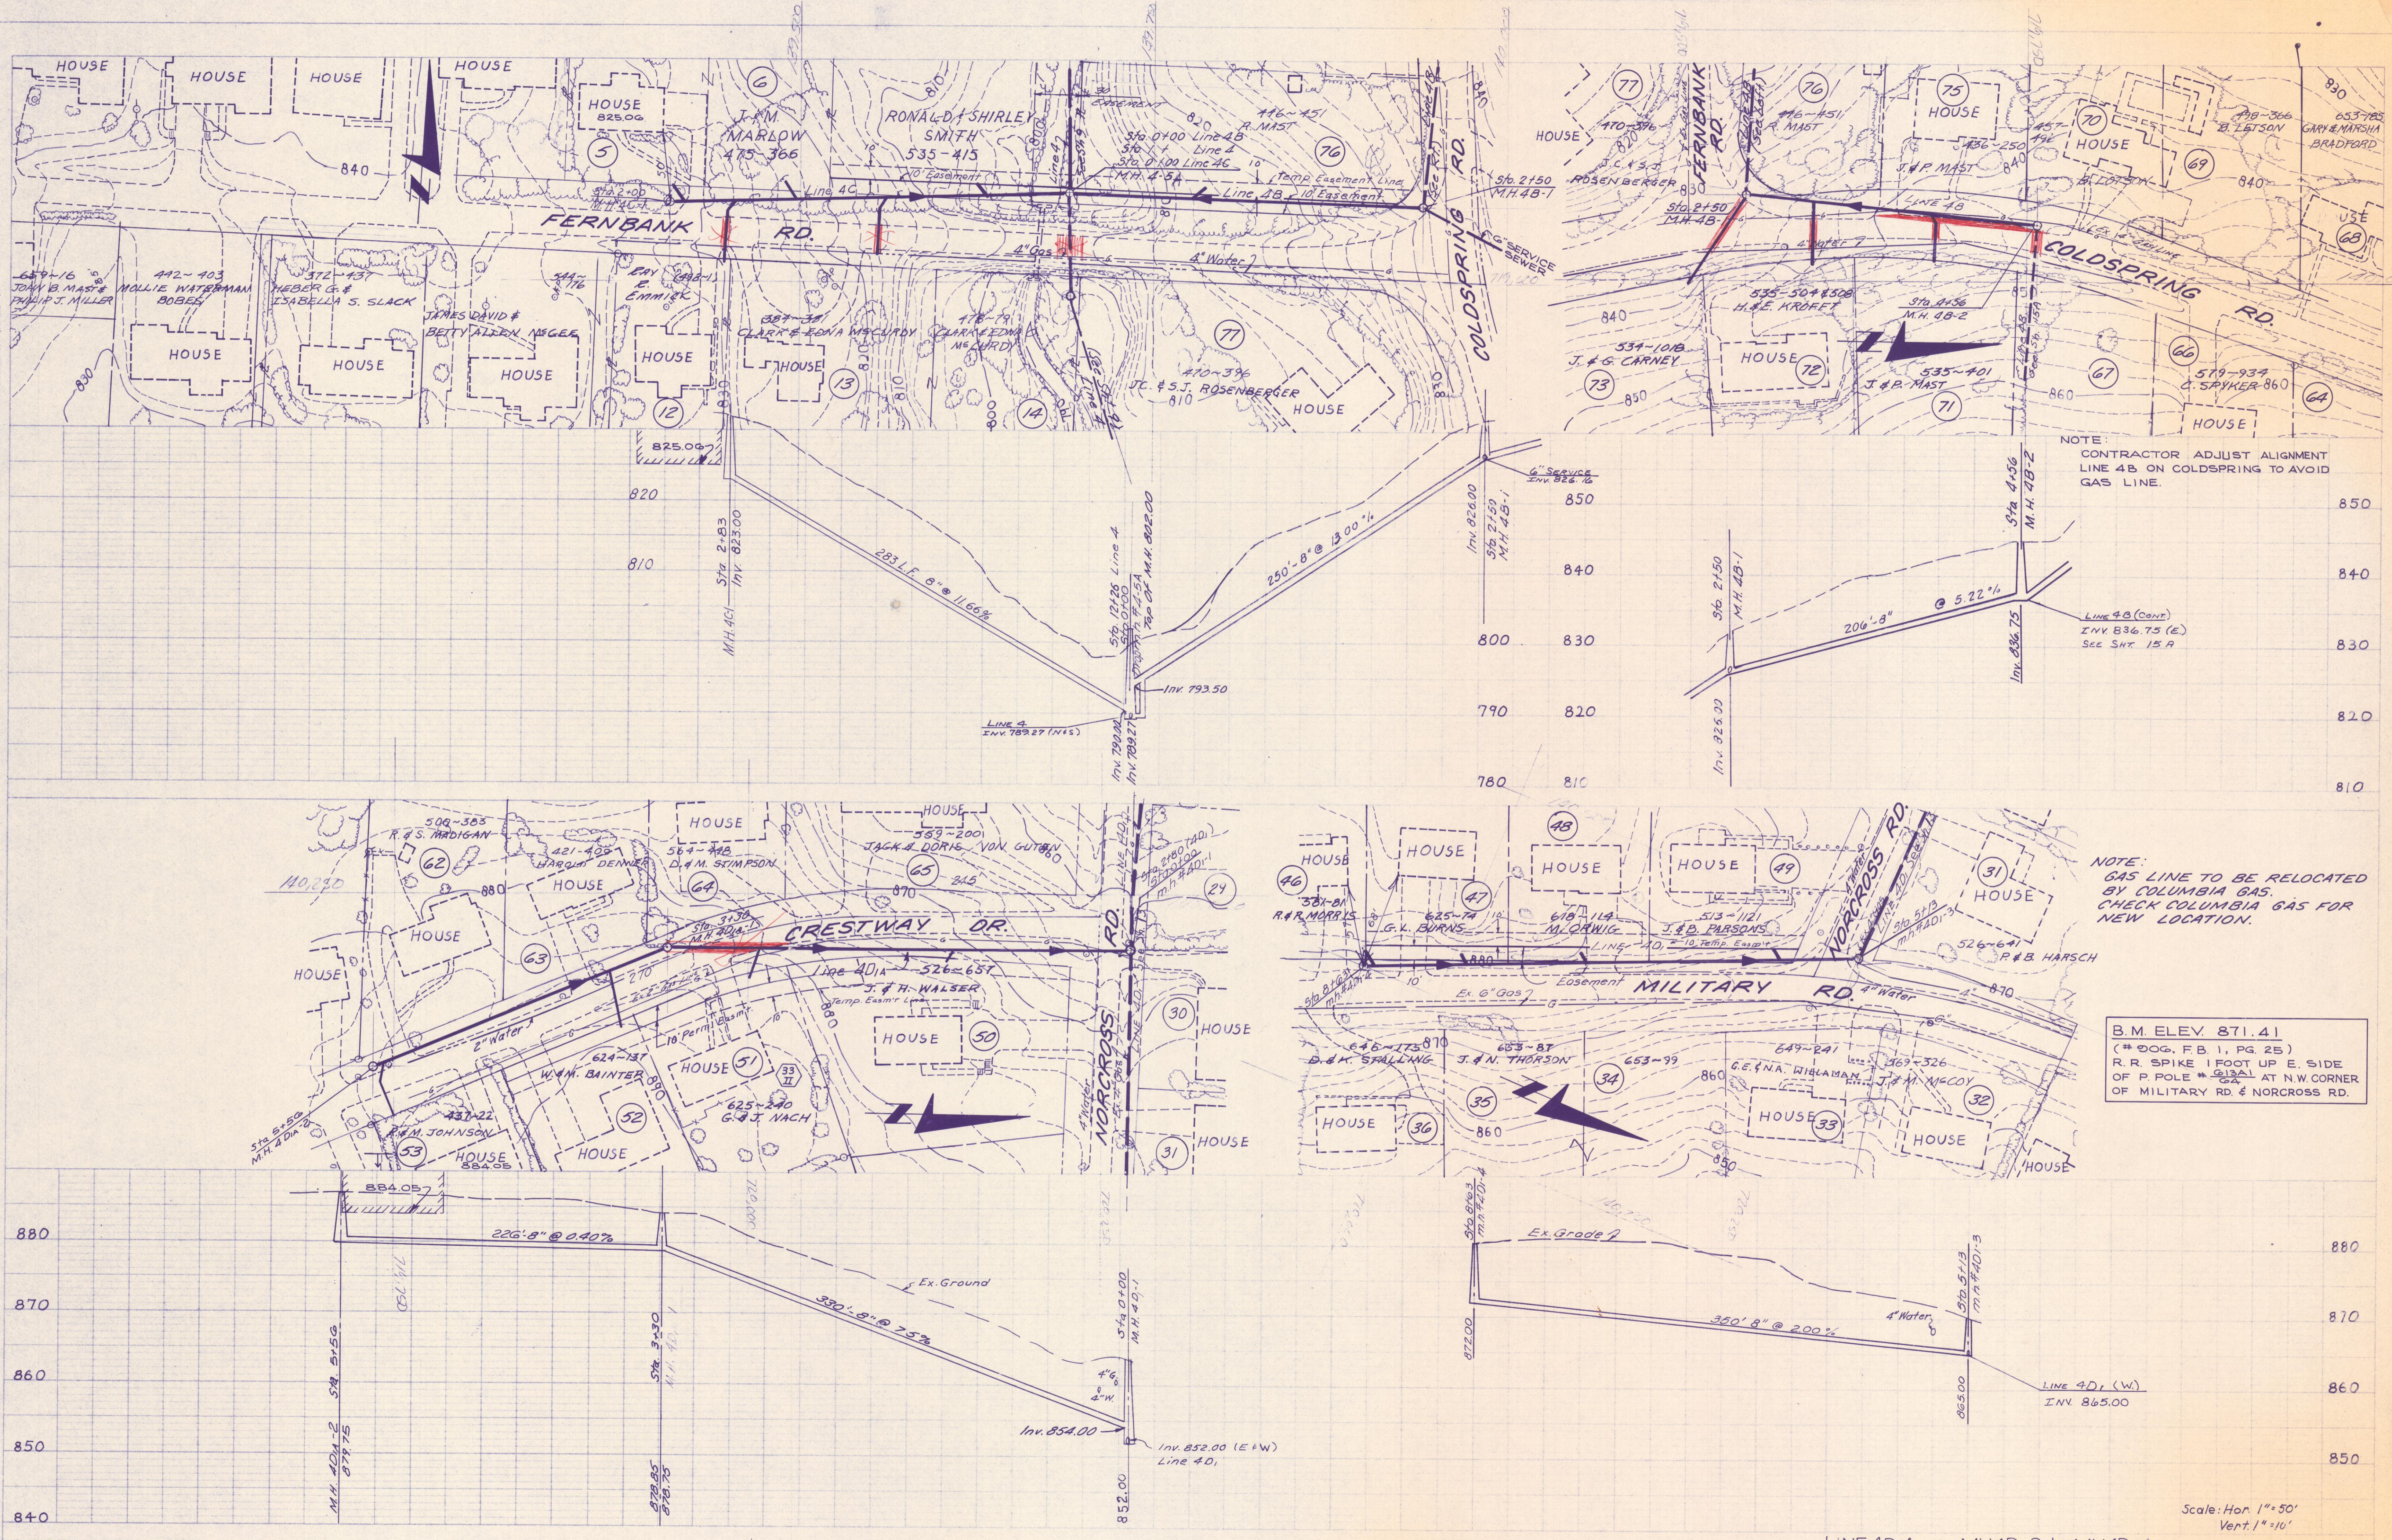

LINE 4D, from MH4D-3 to MH4D-4

LINE 4D,A from MH4D-1 to MH4D,A2

CONTRACT II

Sheet 12 of 24

Scale: Hor. 1"=50'  
 Vert. 1"=10'