


**PLAN**  
 SHOWS  
 EXISTING  
 PROPOSED  
 CONSTRUCTION

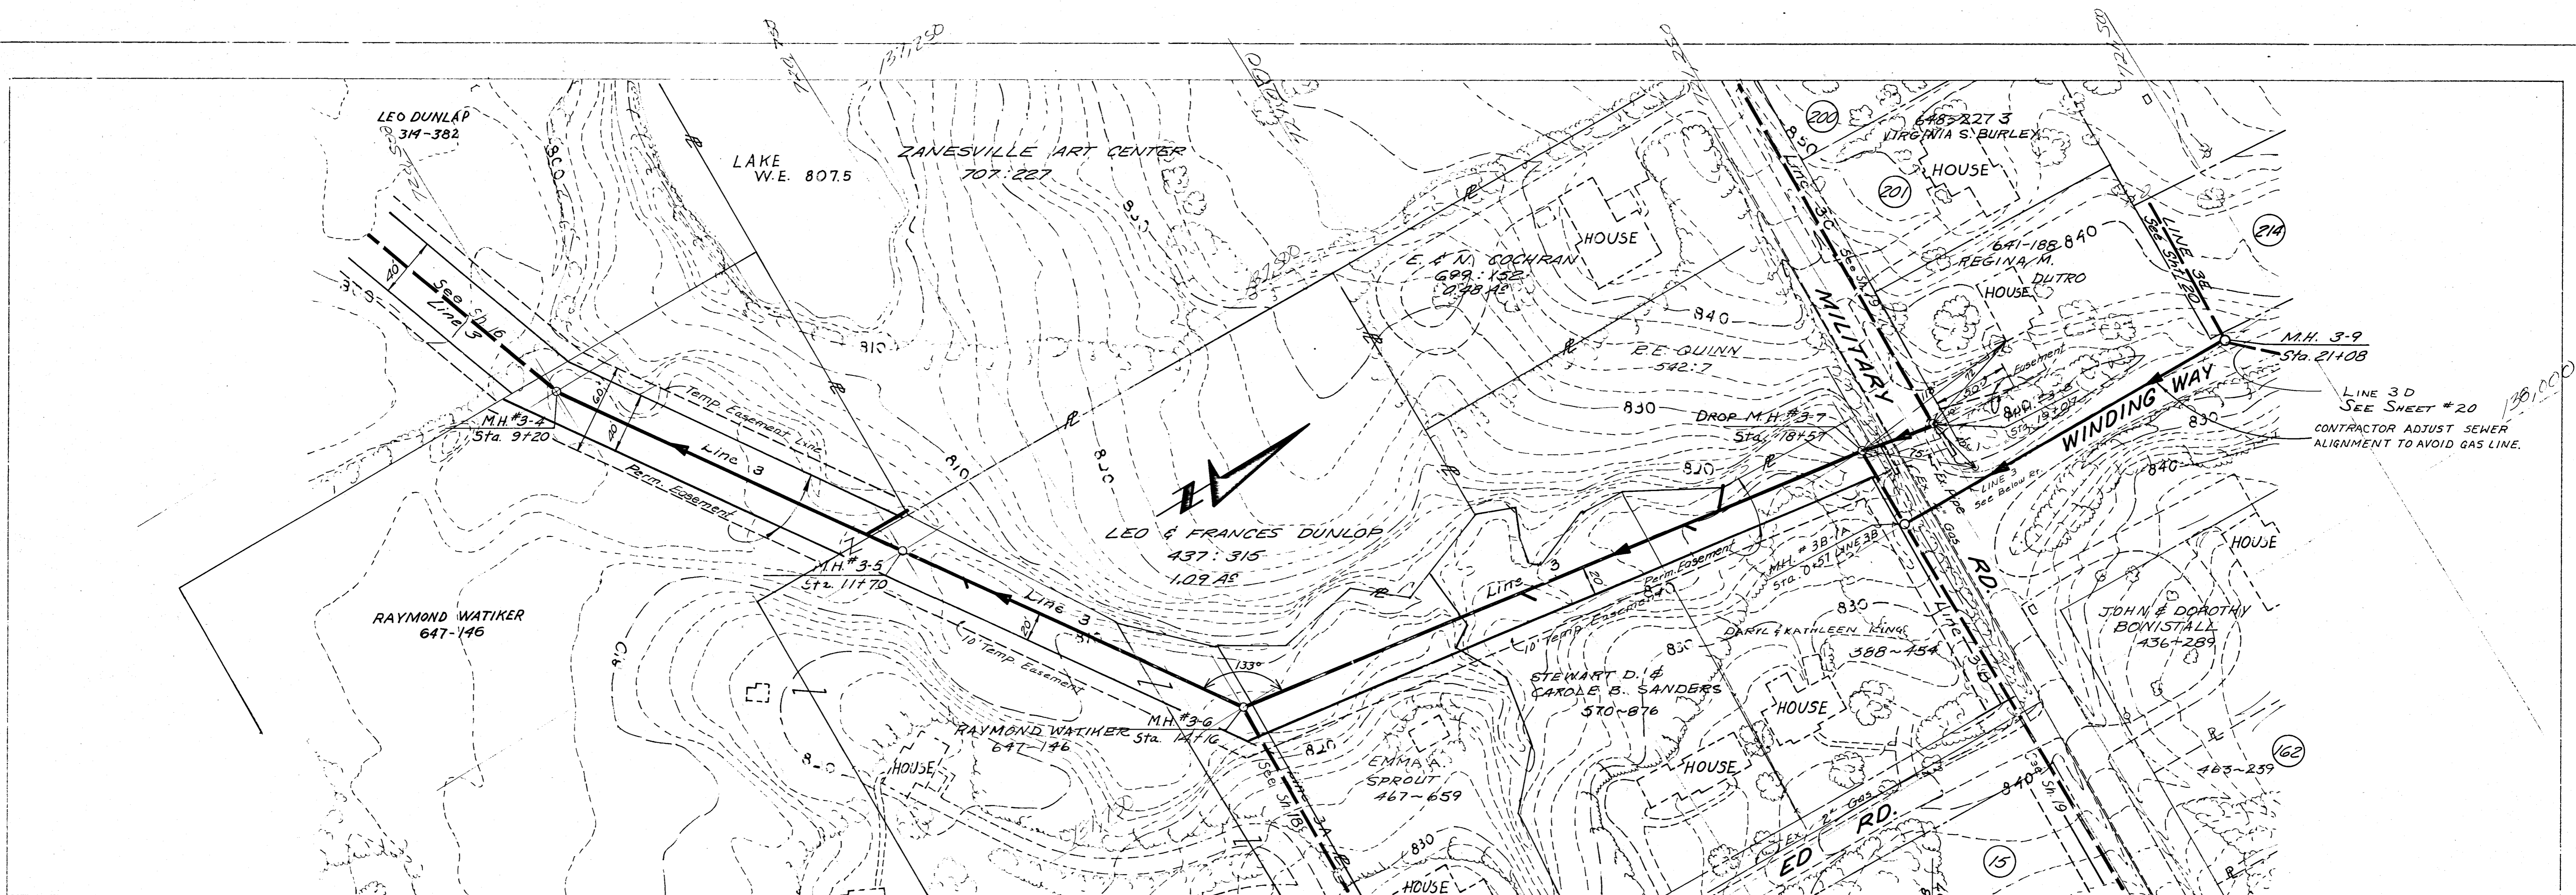

**PROFILE**  
 SHOWS  
 EXISTING  
 PROPOSED  
 CONSTRUCTION

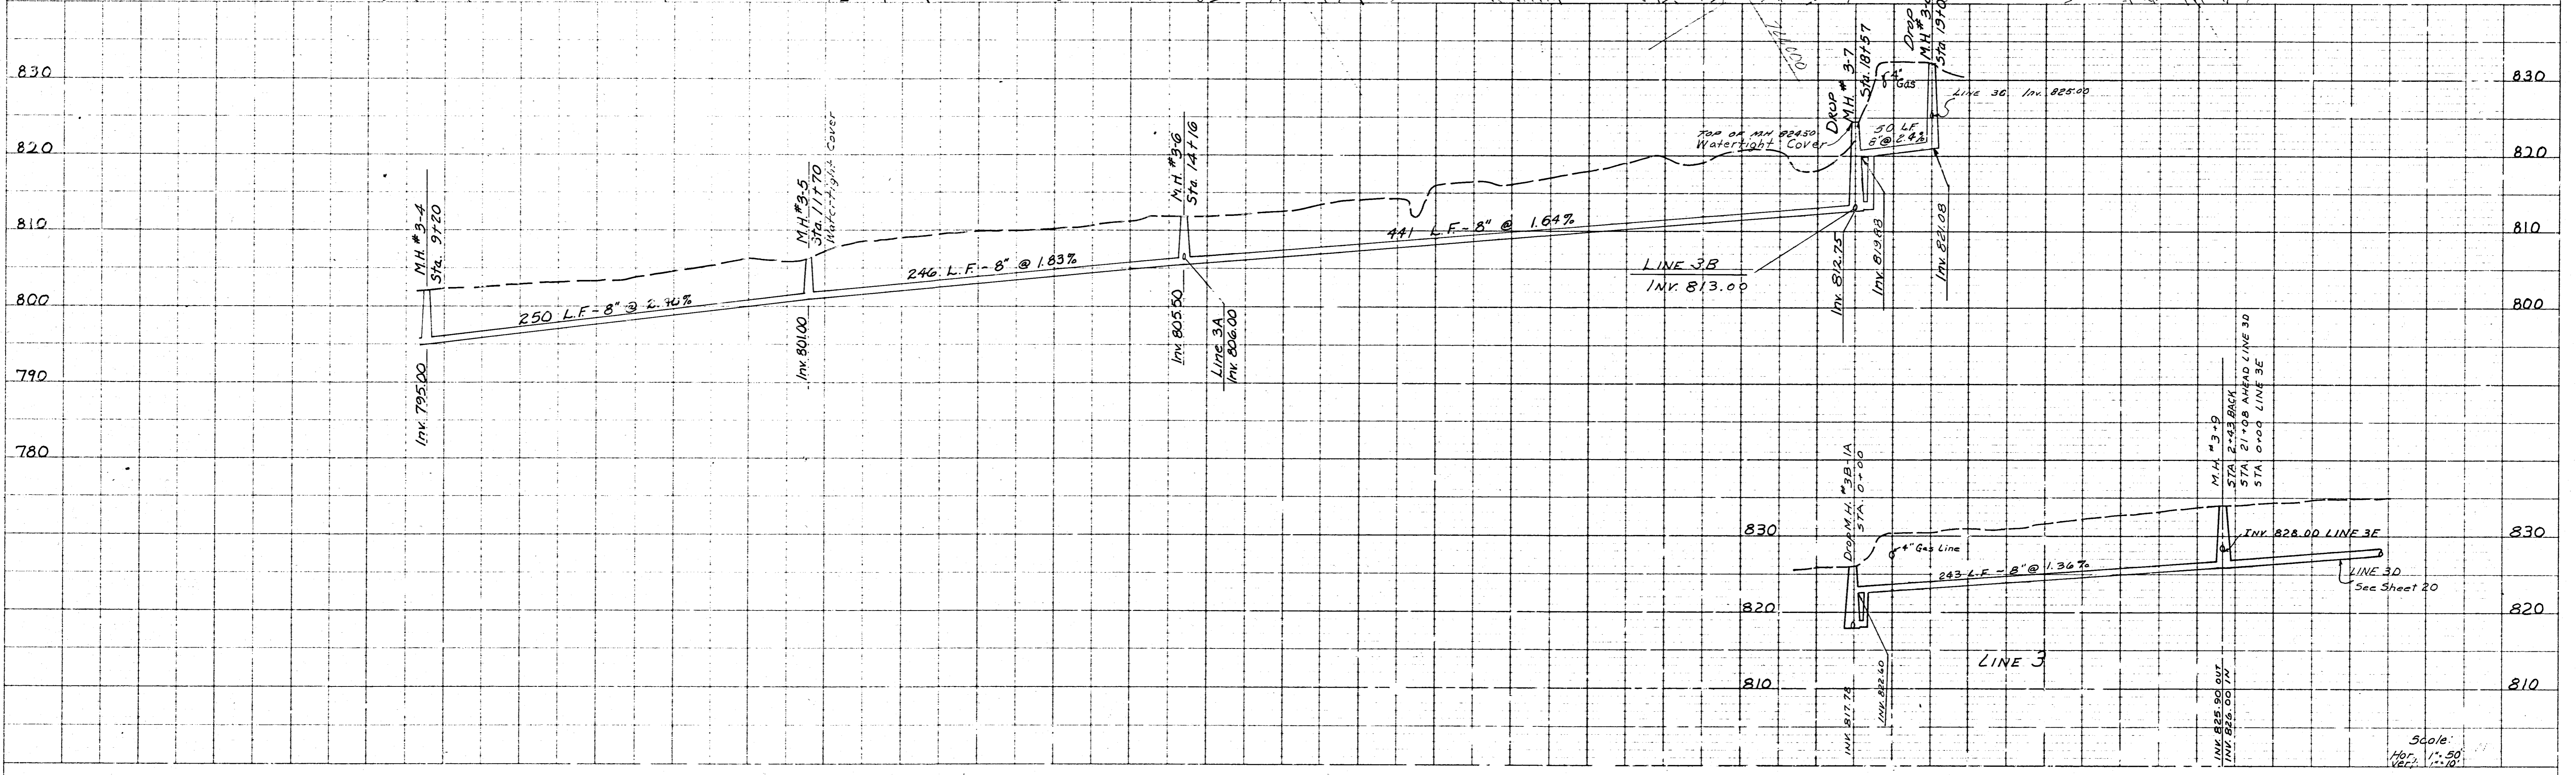


PLATE - SINGLE PLAN AND PROFILE - FULL LINE  
 NOTE: SHOWN NATIONAL TRADING PAPER  
 PRINTED IN U.S.A.