



11.13-12

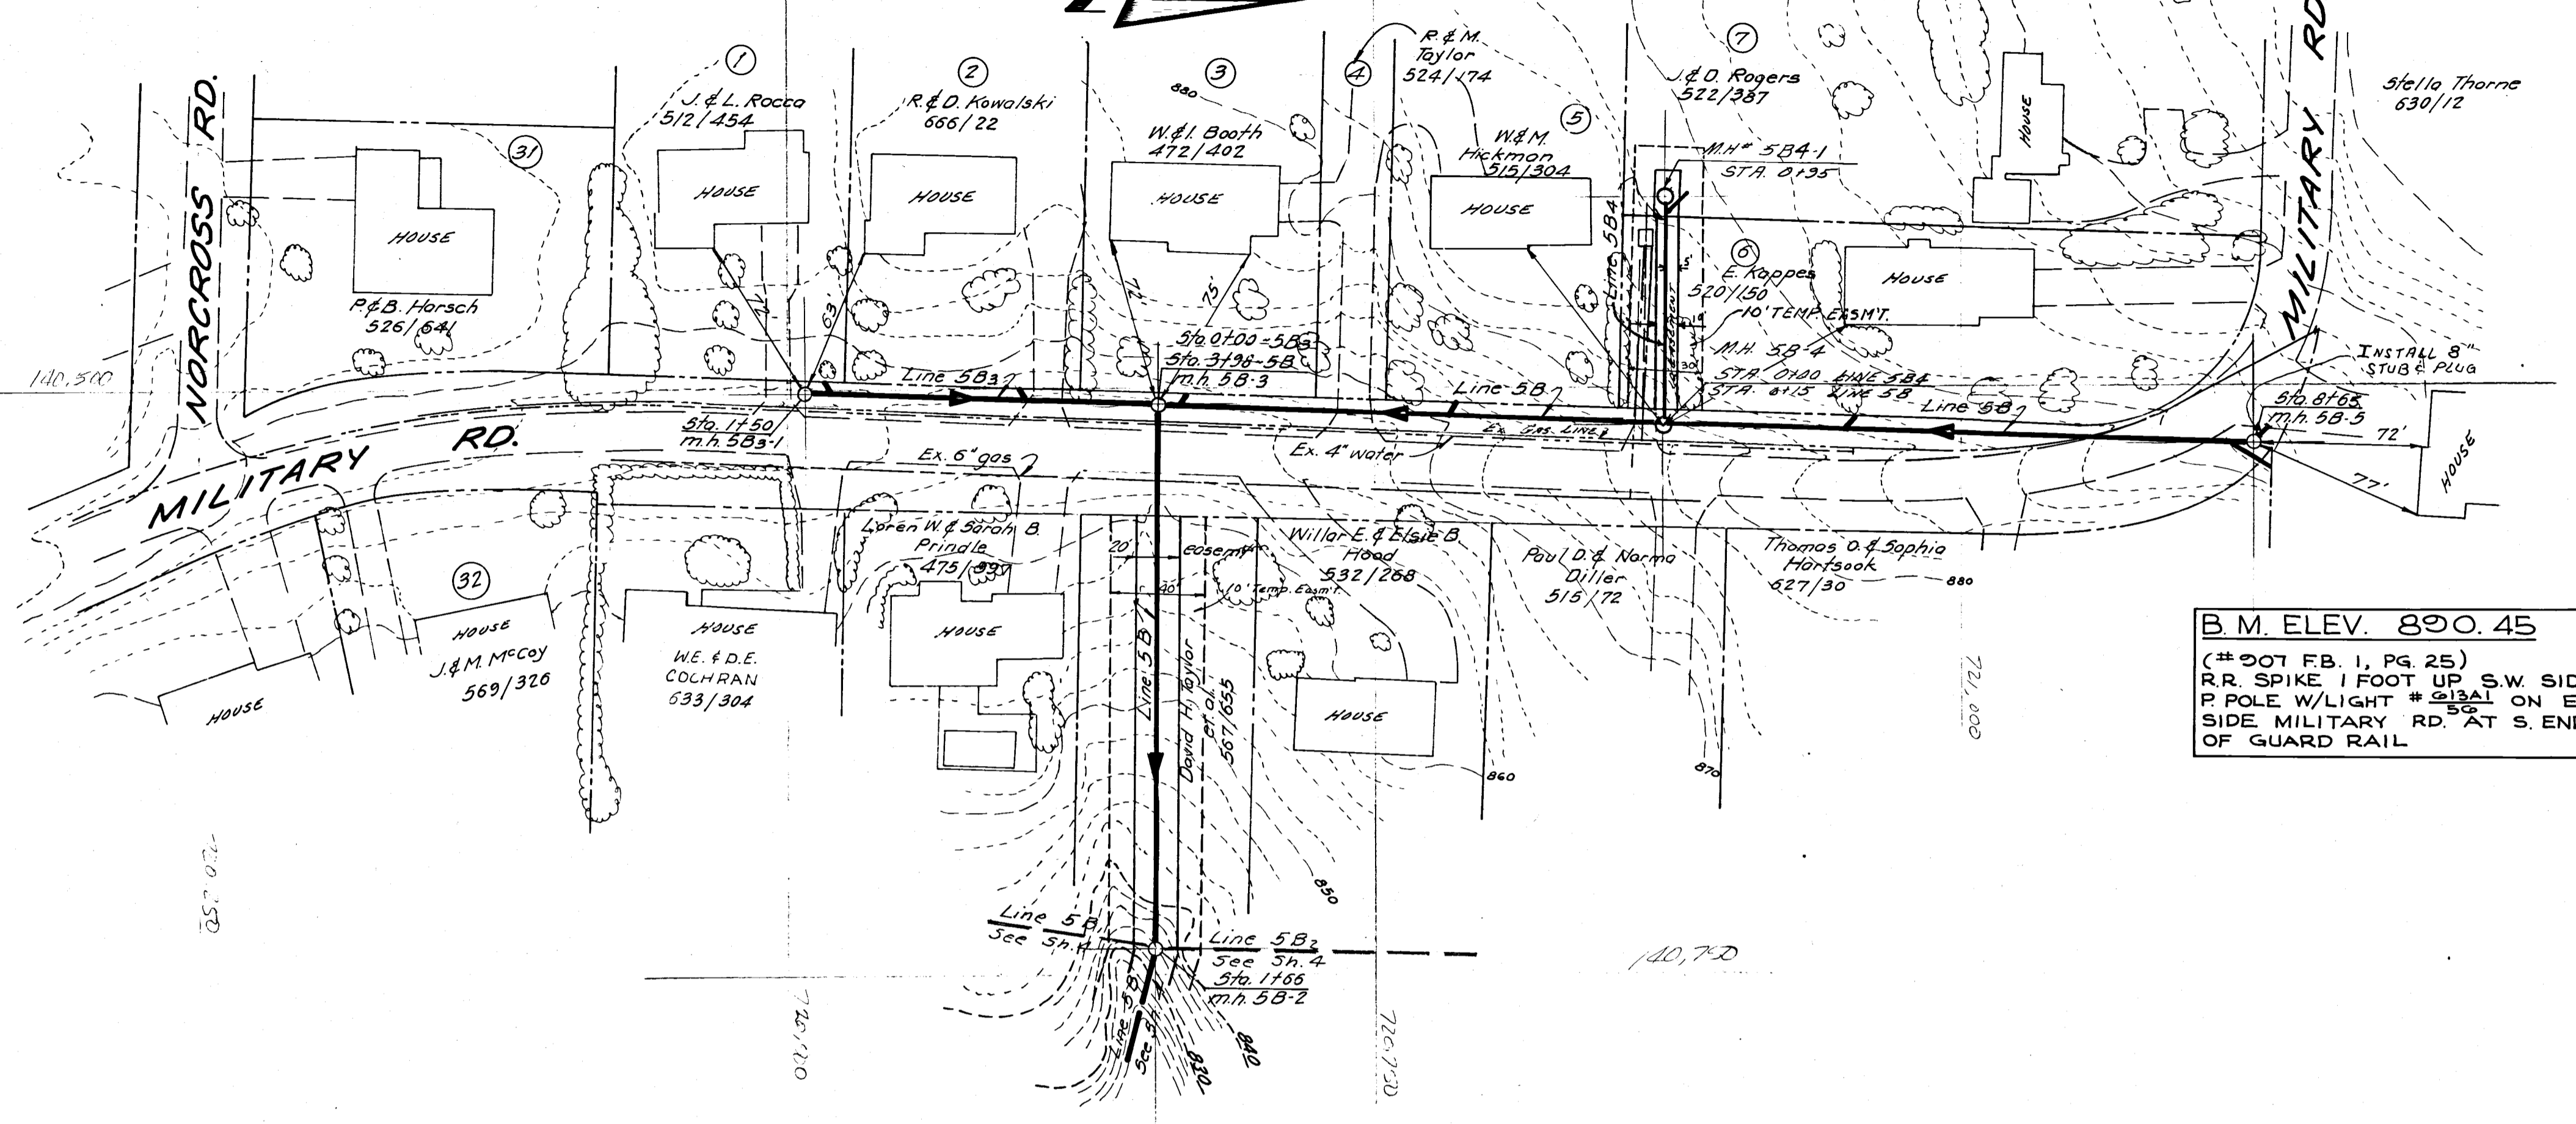

B.M. ELEV. 890.45  
 (#507 FB. 1, PG. 25)  
 R.R. SPIKE 1 FOOT UP S.W. SIDE  
 P POLE W/LIGHT #5321 ON E.  
 SIDE MILITARY RD. AT S. END  
 OF GUARD RAIL

PLAN

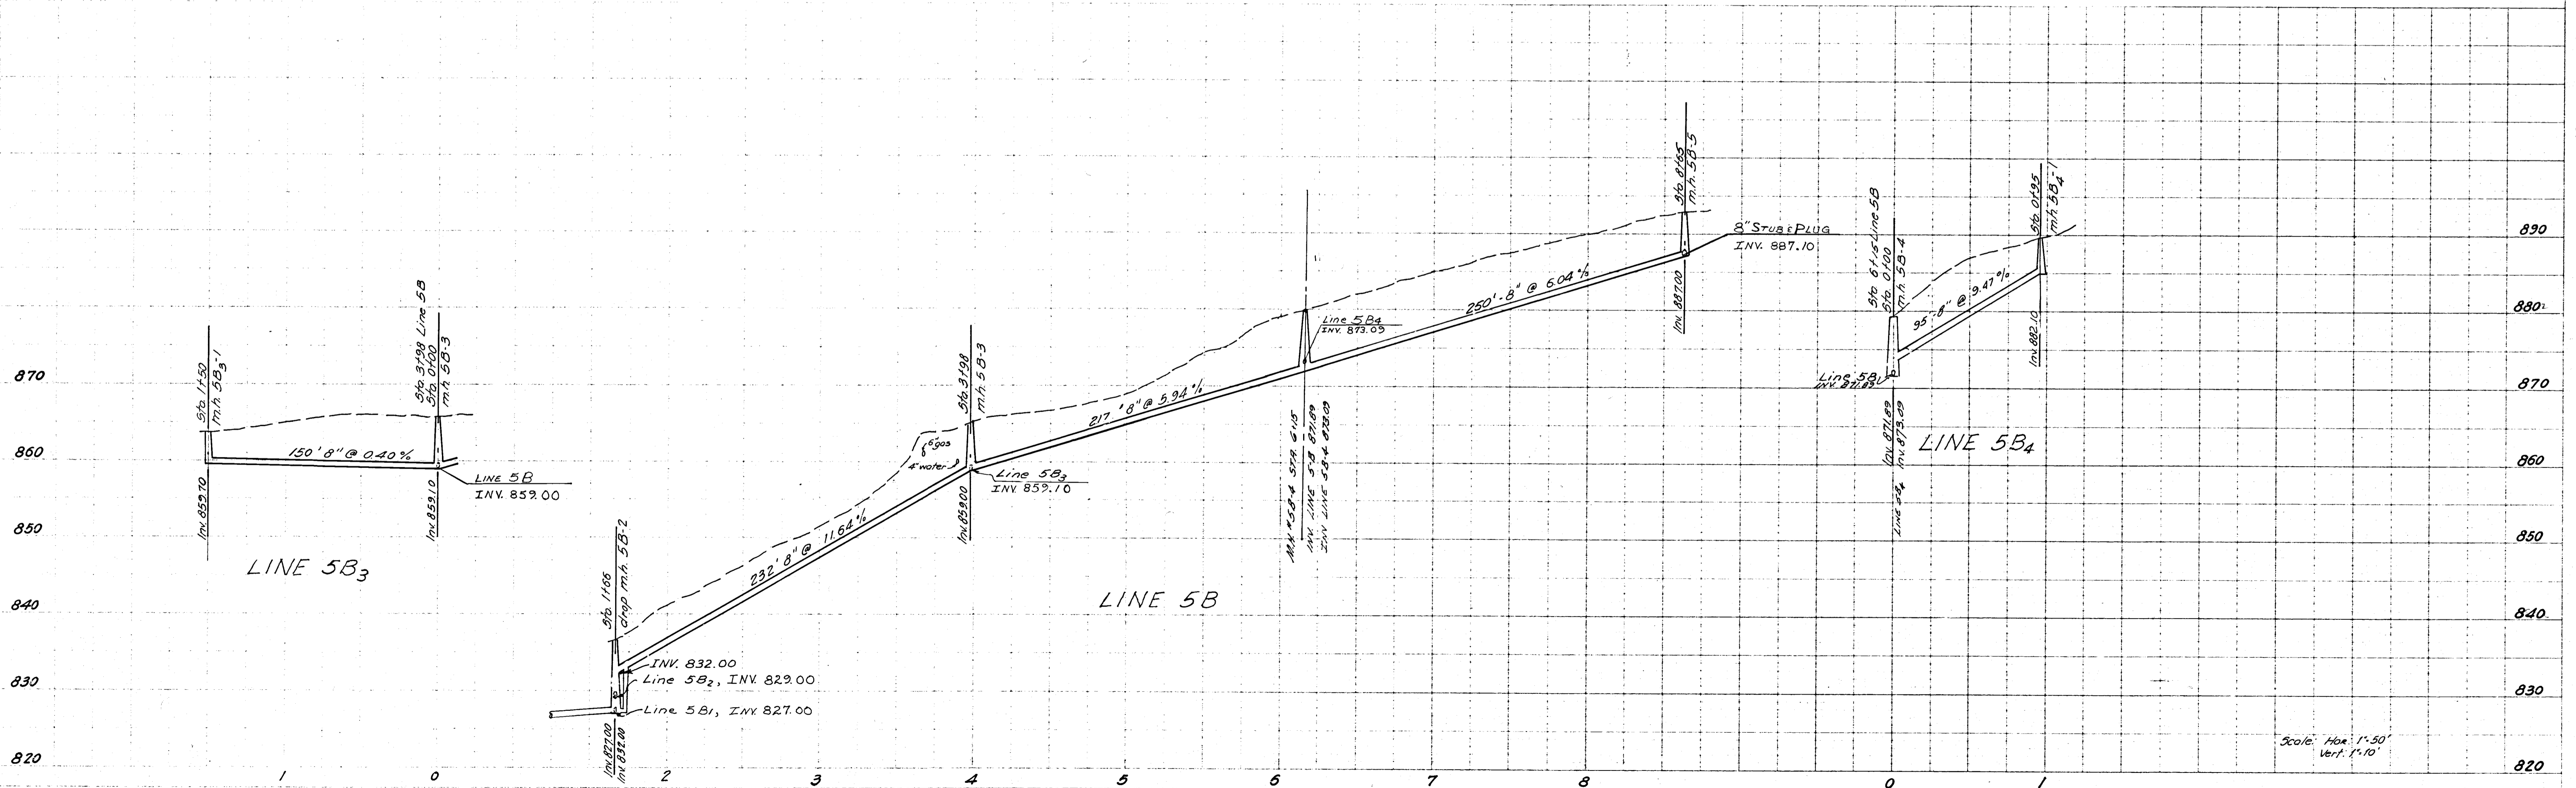

PROFILE

PLATE I - SINGLE PLAN AND PROFILE FULL LINE

Line 5B From m.h. 5B-2 To m.h. 5B-6  
 Line 5B4 From m.h. 5B-4 To m.h. 5B-1  
 Line 5B3 From m.h. 5B-3 To m.h. 5B-1

CONTRACT II

CKD, S.K.B. 10-3-'15  
Sheet 24 of 24