


PLAN
 1" = 50'
 1" = 10'

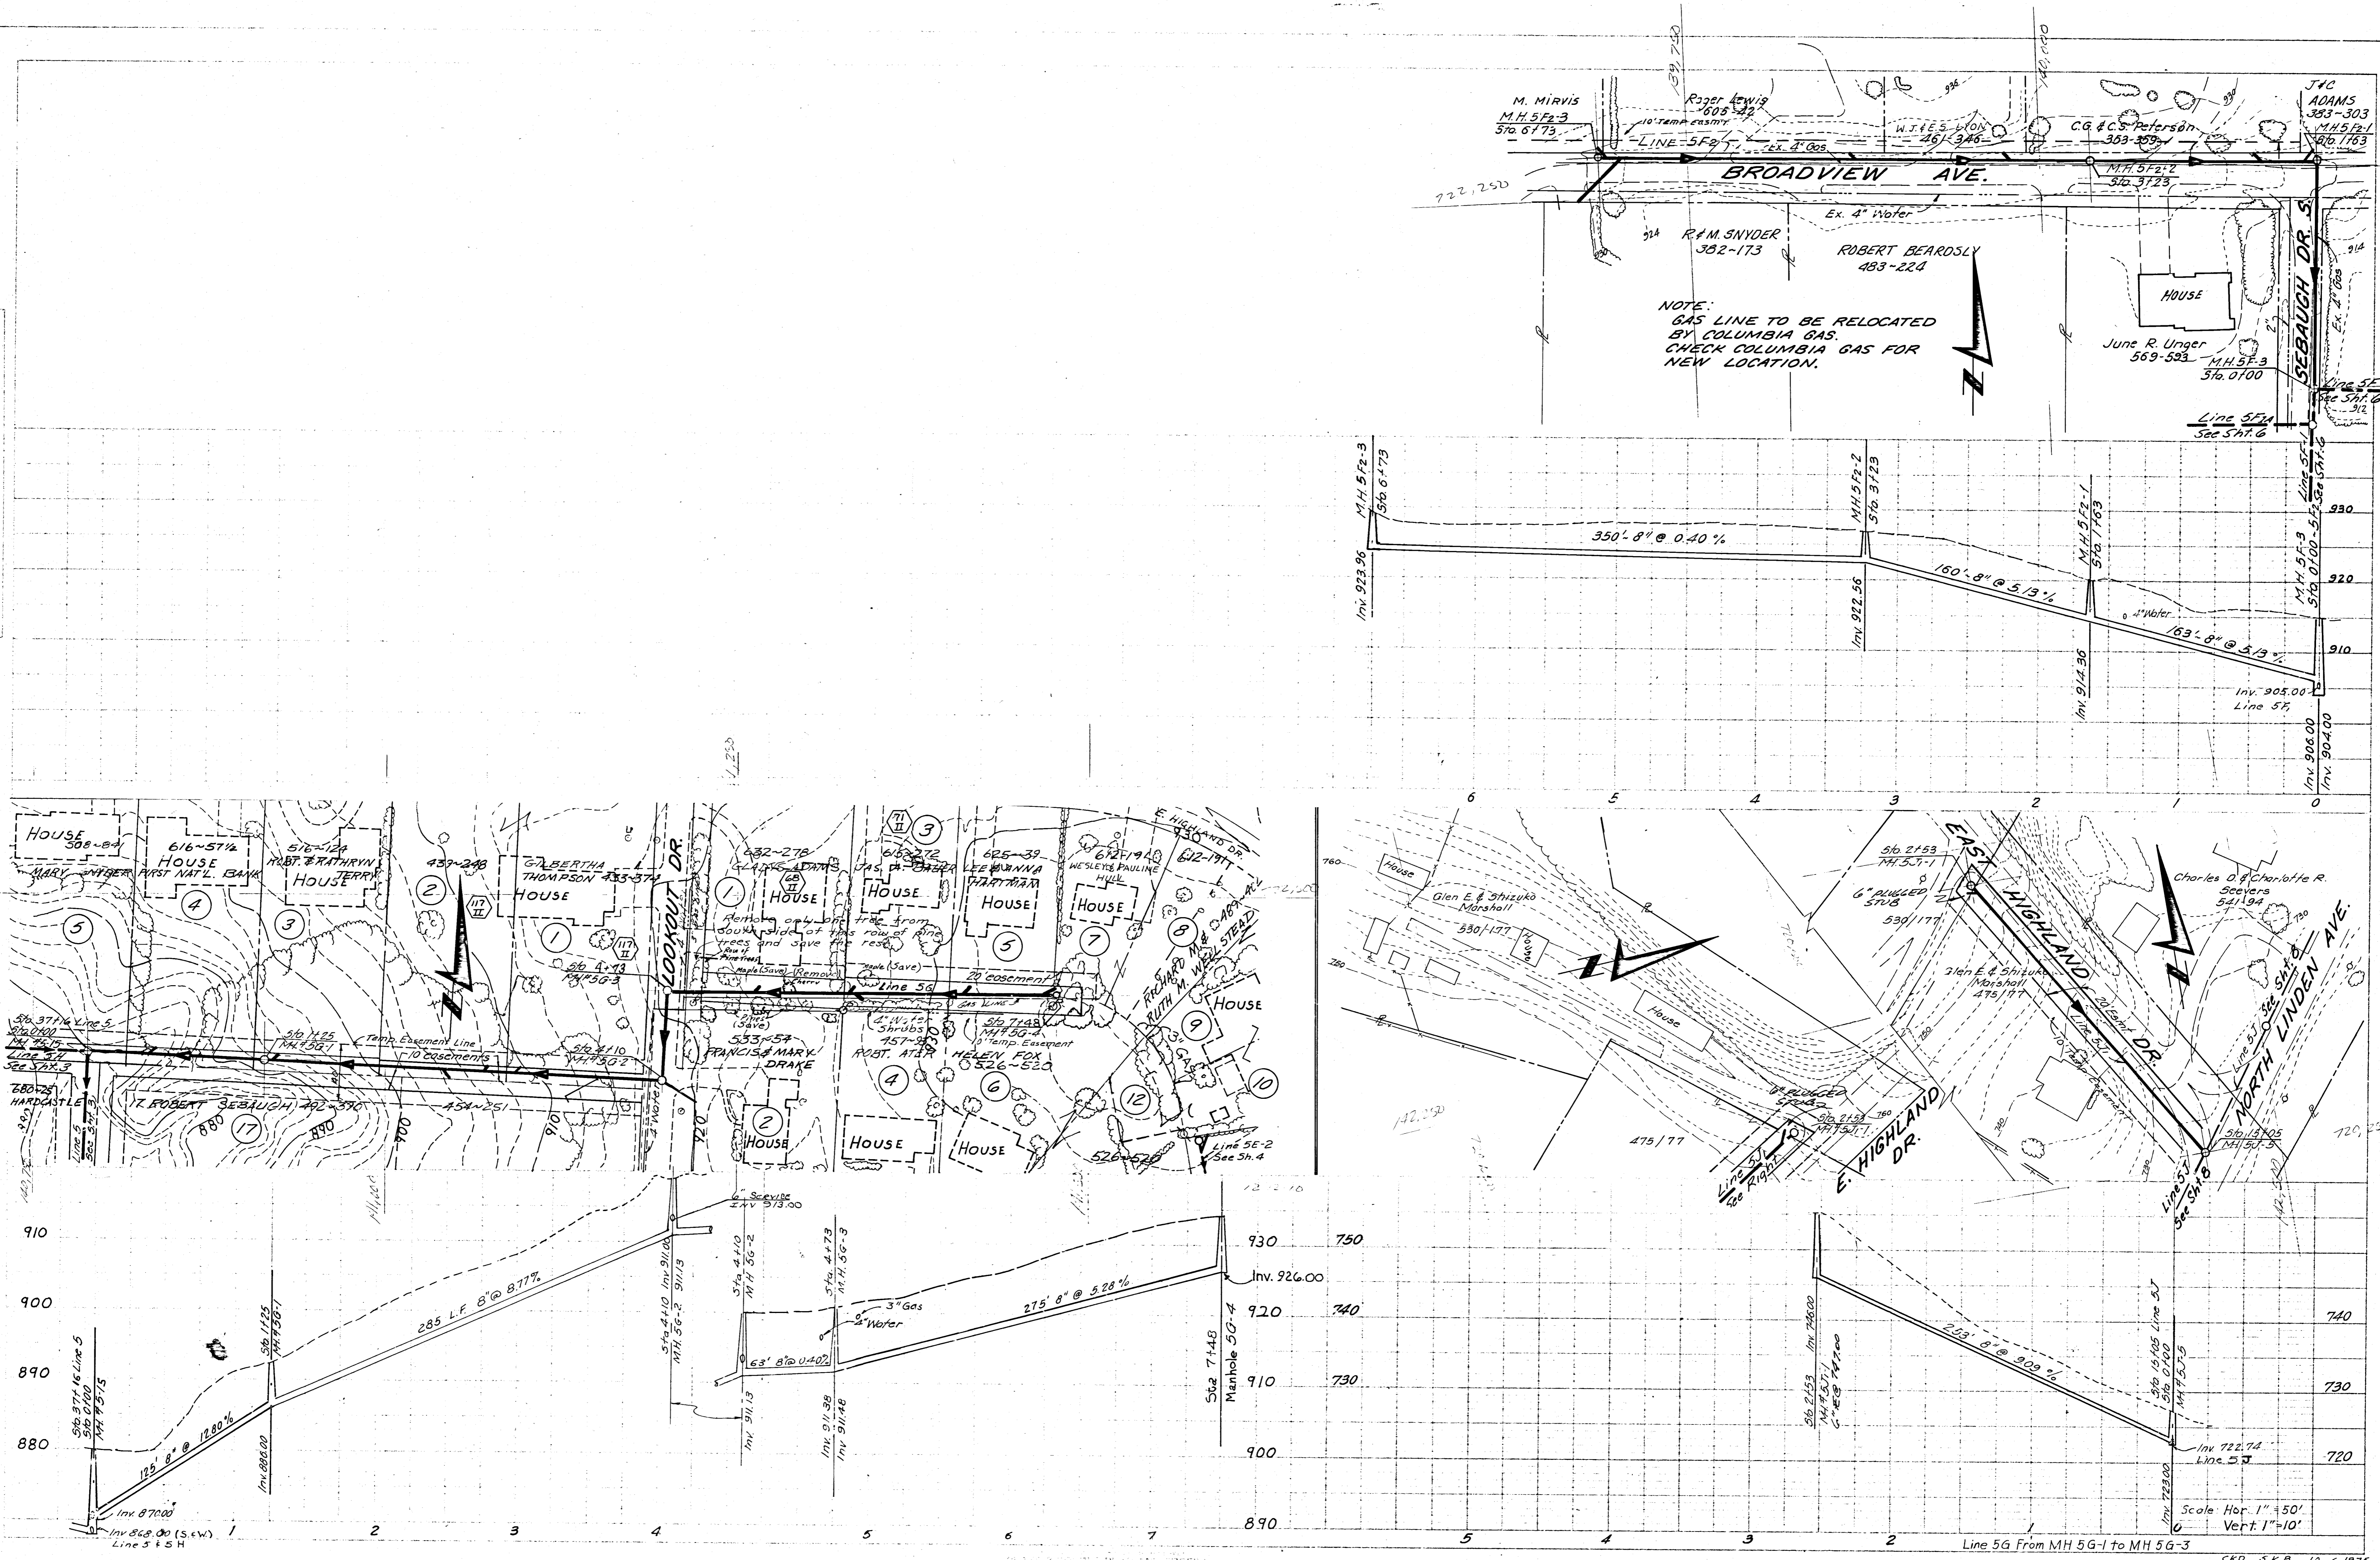

CRD. S.K.B. 10-6-1975

Revised 2-8-77