
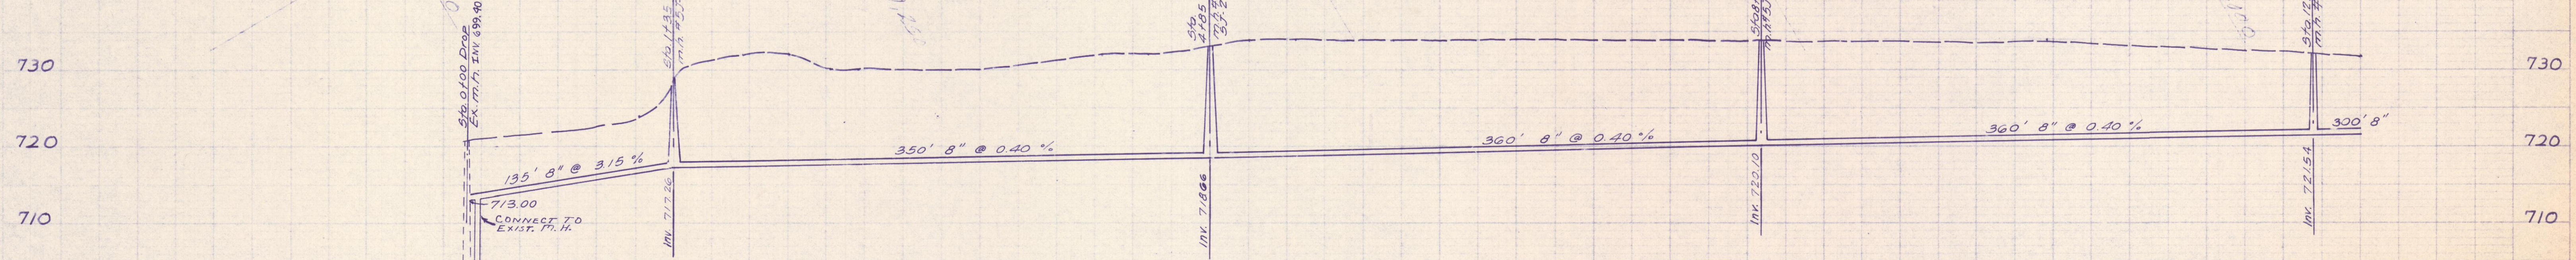
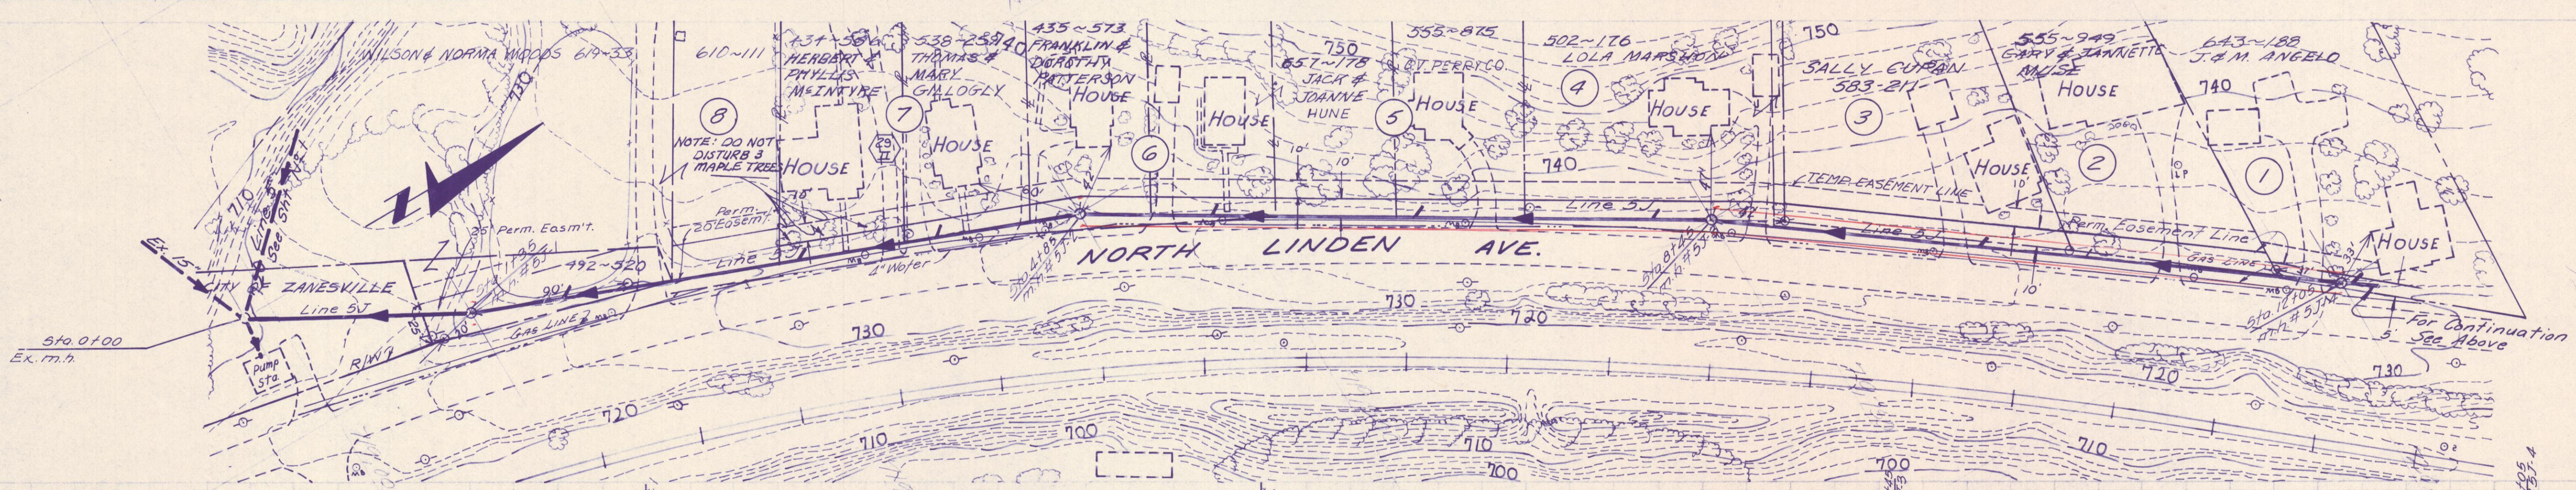
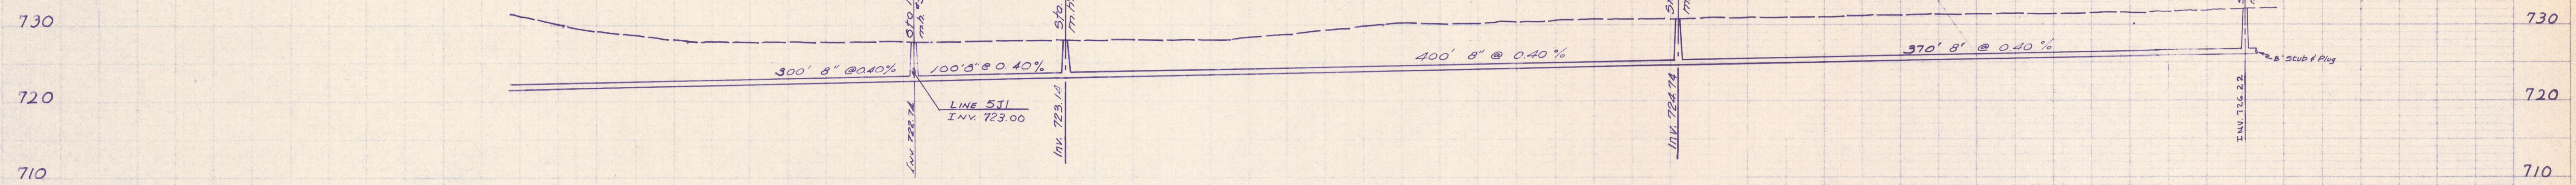


B.M. ELEV. 729.50
 (#002 F.B. 1, PG. 24)
 R.R. SPIKE 1' UP S.E. SIDE
 P.POLE # 313A1 AT S.W.
 CORNER HIGHLAND DR. &
 LINDEN AVE.

B.M. ELEV. 711.07
 (#000, F.B. 1, PG. 24)
 U.S.G.S. BENCH MARK ON N.W.
 CORNER OF BRIDGE ON LINDEN
 AT AIRPORT RD.

B.M. ELEV. 732.84
 (#001, F.B. 1, PG. 24)
 R.R. SPIKE 1 FOOT UP E. SIDE
 OF P.POLE # 313A1 IN FRONT
 OF HOUSE # 3065 LINDEN AVE.

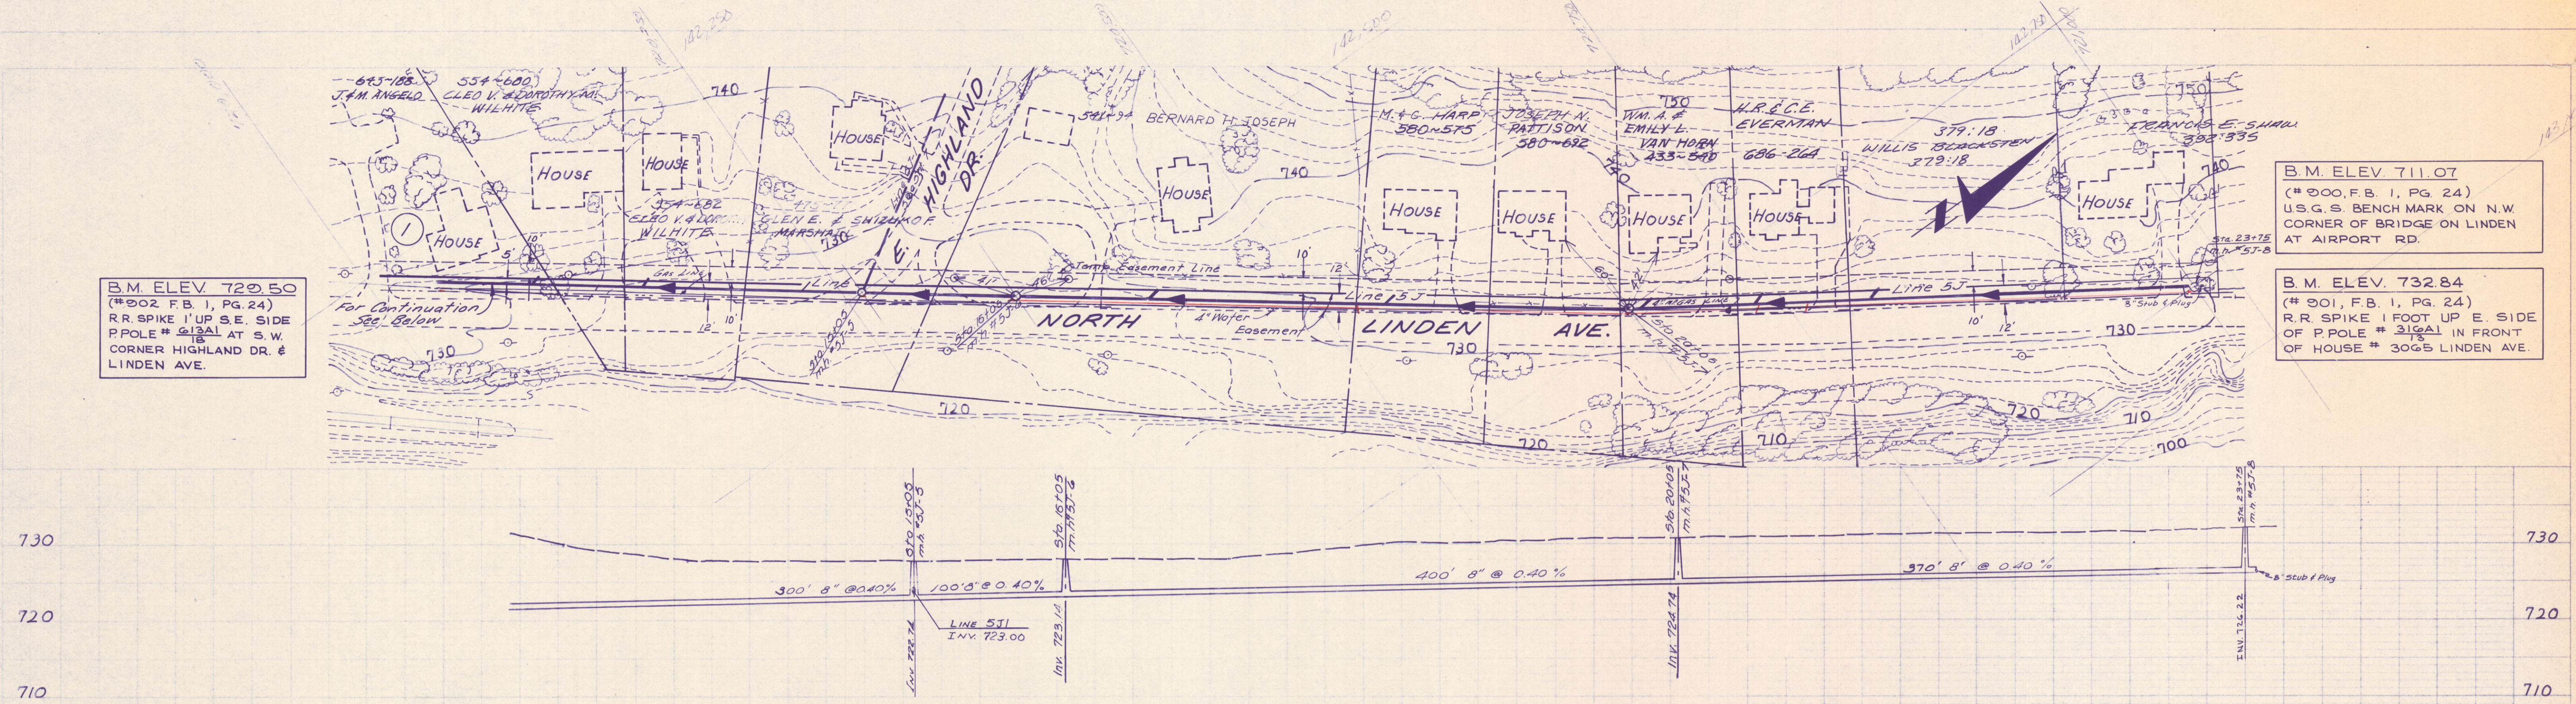

Scale: Hor 1"=50'
 Vert 1"=10'