


PLAN
 SHEET NO. 9
 NOTE BOOK GRABEX CHECKED BY M. A. HOTO
 STRUCTURE INSTALLATIONS CHECKED

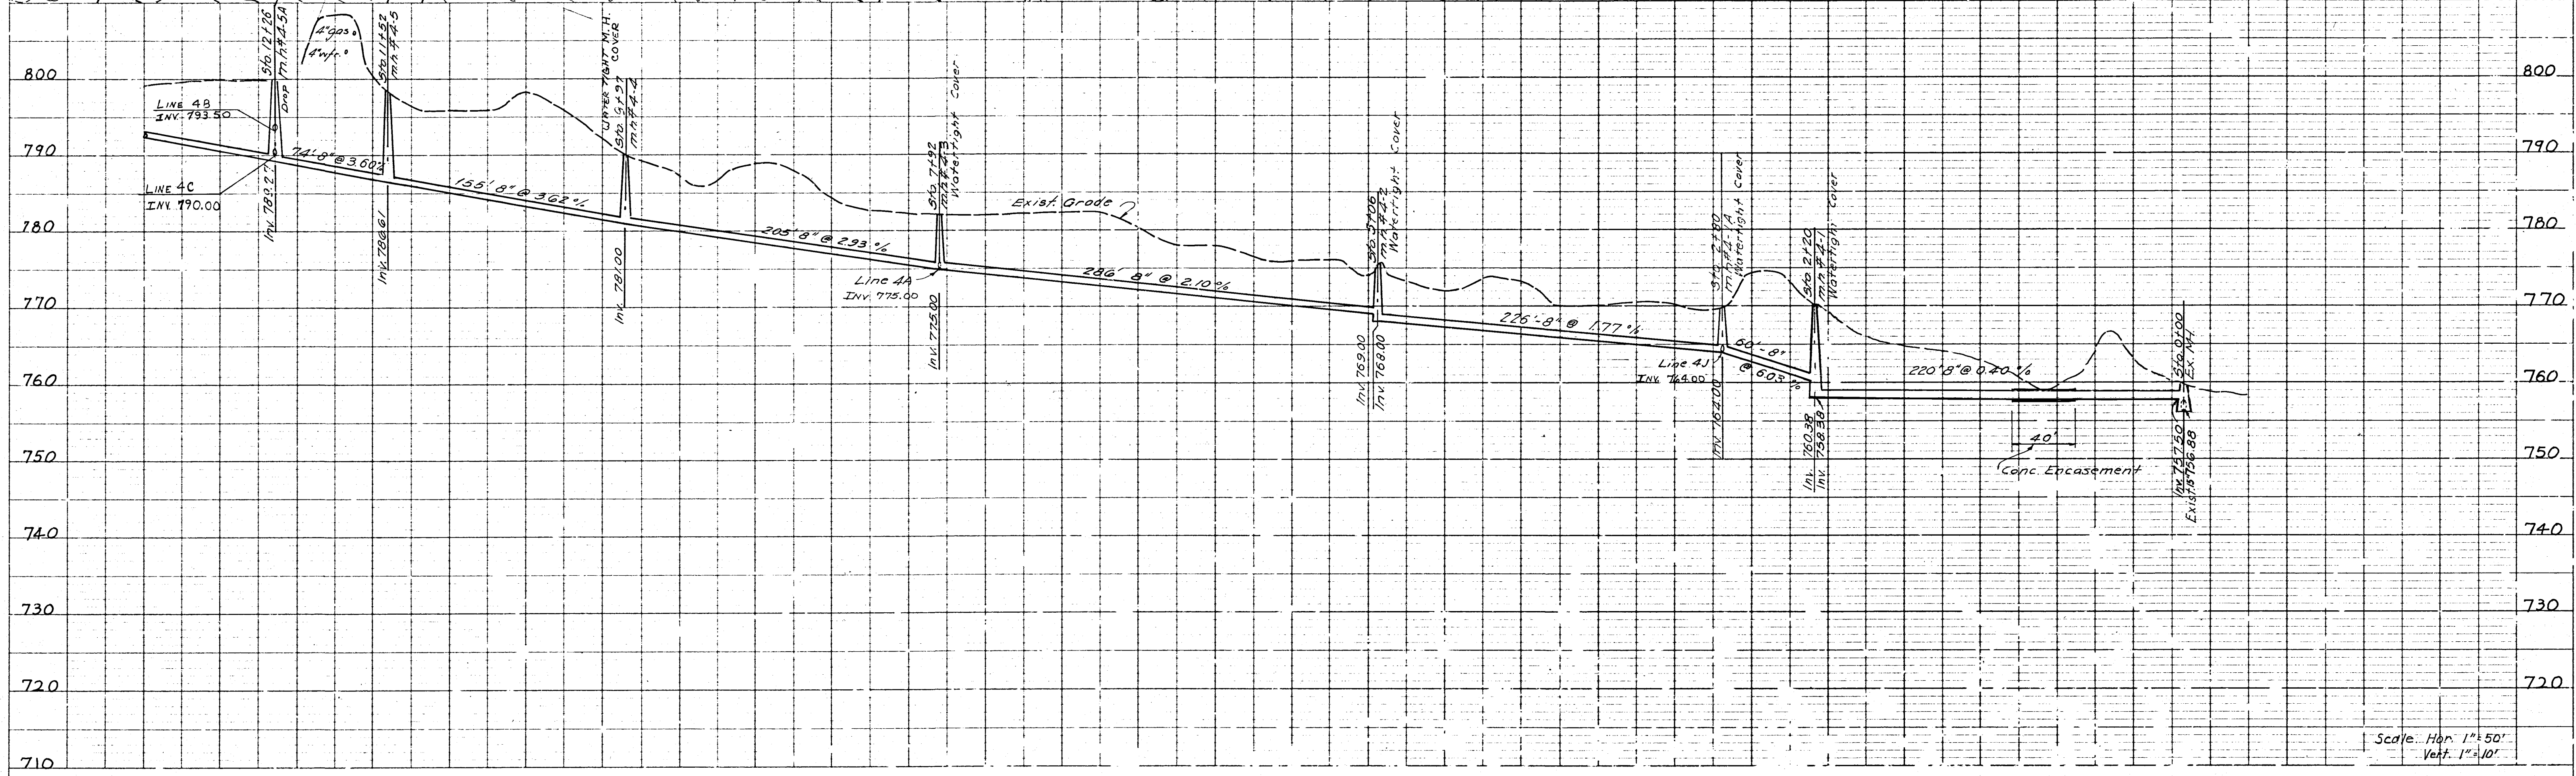

PROFILE
 SHEET NO. 9
 NOTE BOOK GRABEX CHECKED BY M. A. HOTO
 STRUCTURE INSTALLATIONS CHECKED

Scale: Hor. 1" = 50'
 Vert. 1" = 10'

PLA1 SINGLE PL. N. NO. PRC. ILE. FU. SHE
 NDAL. C. S. INDIANA OF LTRAK. B. I. PER PRINTED P. A.