


0240-02-07-000

THOMAS L. ROBINSON
REGISTERED SURVEYOR
ZANESVILLE, OHIO

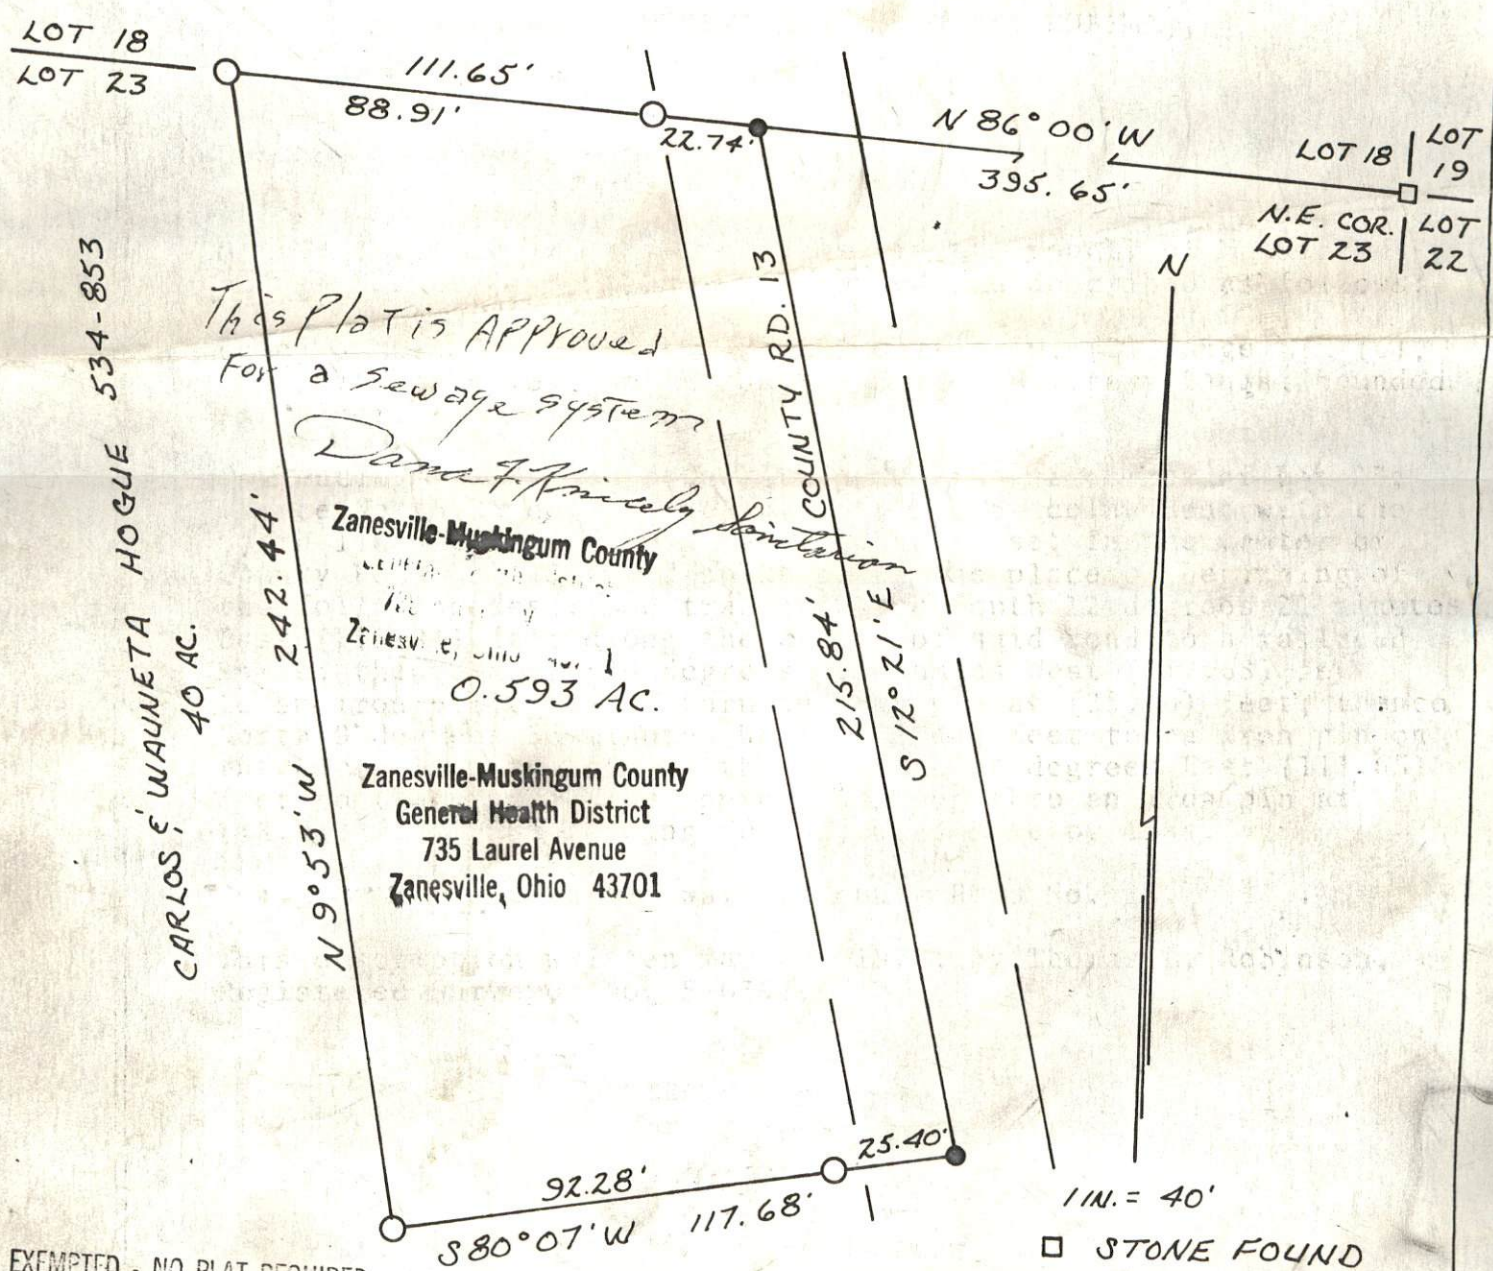

This Plat is Approved
For a Sewage System
Dana F. Knicely
Zanesville-Muskingum County
Zanesville, Ohio 43701
0.593 AC.

Zanesville-Muskingum County
General Health District
735 Laurel Avenue
Zanesville, Ohio 43701

EXEMPTED - NO PLAT REQUIRED.

June 21, 1978

MUSKINGUM COUNTY COMMISSIONERS

William J. Eberhart

Arnell E. Lulough

- STONE FOUND
- RAILROAD SPIKE SET
- IRON PIN SET 5/8" x 30"
- BASIS OF BEARINGS :
DEED 641-287

PLAT SHOWING SURVEY OF 0.593
ACRE TRACT.
BEING A PART OF LOT 23, QUARTER
TOWNSHIP 2, RANGE 6, TOWNSHIP 3,
OF THE UNITED STATES MILITARY LANDS.
ADAMS TOWNSHIP, MUSKINGUM COUNTY,
OHIO.

DATE MAY 20, 1978

OFFICE COPY

Thomas L. Robinson
REGISTERED PROFESSIONAL LAND SURVEYOR NO. 86392