


Being a part of the Southwest Quarter of Section 17,
Township 5, Range 6, Adams Township, Muskingum County, Ohio
and being further described as follows:

Commencing at a point marked by an existing stone at
the Northeast corner of the Southwest Quarter of Section 17;
thence North 86 degrees 57 minutes 44 seconds West 325.77
feet along the North Line of the Southwest Quarter of Section
17 to a point marked by an iron pin, said point being the
place of beginning of this tract; thence North 67 degrees
02 minutes 16 seconds West 476.76 feet to a point marked by
an iron pin; thence North 86 degrees 57 minutes 44 seconds
West 1010.50 feet to a point, said point being on the Northerly
edge of Pavement of State Route 208, passing a point marked
by an iron pin at 1599.30 feet; thence following the
Northerly edge of asphalt pavement of State Route number
208 the next nine courses and distances:

thence North 08 degrees 55 minutes 00 seconds West 199.79 feet
thence North 21 degrees 13 minutes 36 seconds West 199.00 feet
thence North 39 degrees 43 minutes 06 seconds West 199.00 feet
thence North 55 degrees 58 minutes 19 seconds West 199.00 feet
thence North 66 degrees 26 minutes 17 seconds West 199.00 feet
thence North 70 degrees 56 minutes 05 seconds West 199.00 feet
thence North 74 degrees 09 minutes 59 seconds West 199.00 feet
thence North 75 degrees 53 minutes 16 seconds West 199.00 feet
thence North 76 degrees 17 minutes 15 seconds West 199.00 feet
thence North 03 degrees 02 minutes 16 seconds West 44.19 feet
to a point marked by an iron pin; thence South 86 degrees
57 minutes 44 seconds East 2314.50 feet to the place of
beginning.

Containing 20.000 more or less acres, subject to all
legal road right-of-way.
I hereby certify the above descriptions to be correct
as prepared by me, this 20th day of December, 1978.

OFFICE COPY
NOT RECORDABLE
BIEDENBACH
SURVYOR #5718

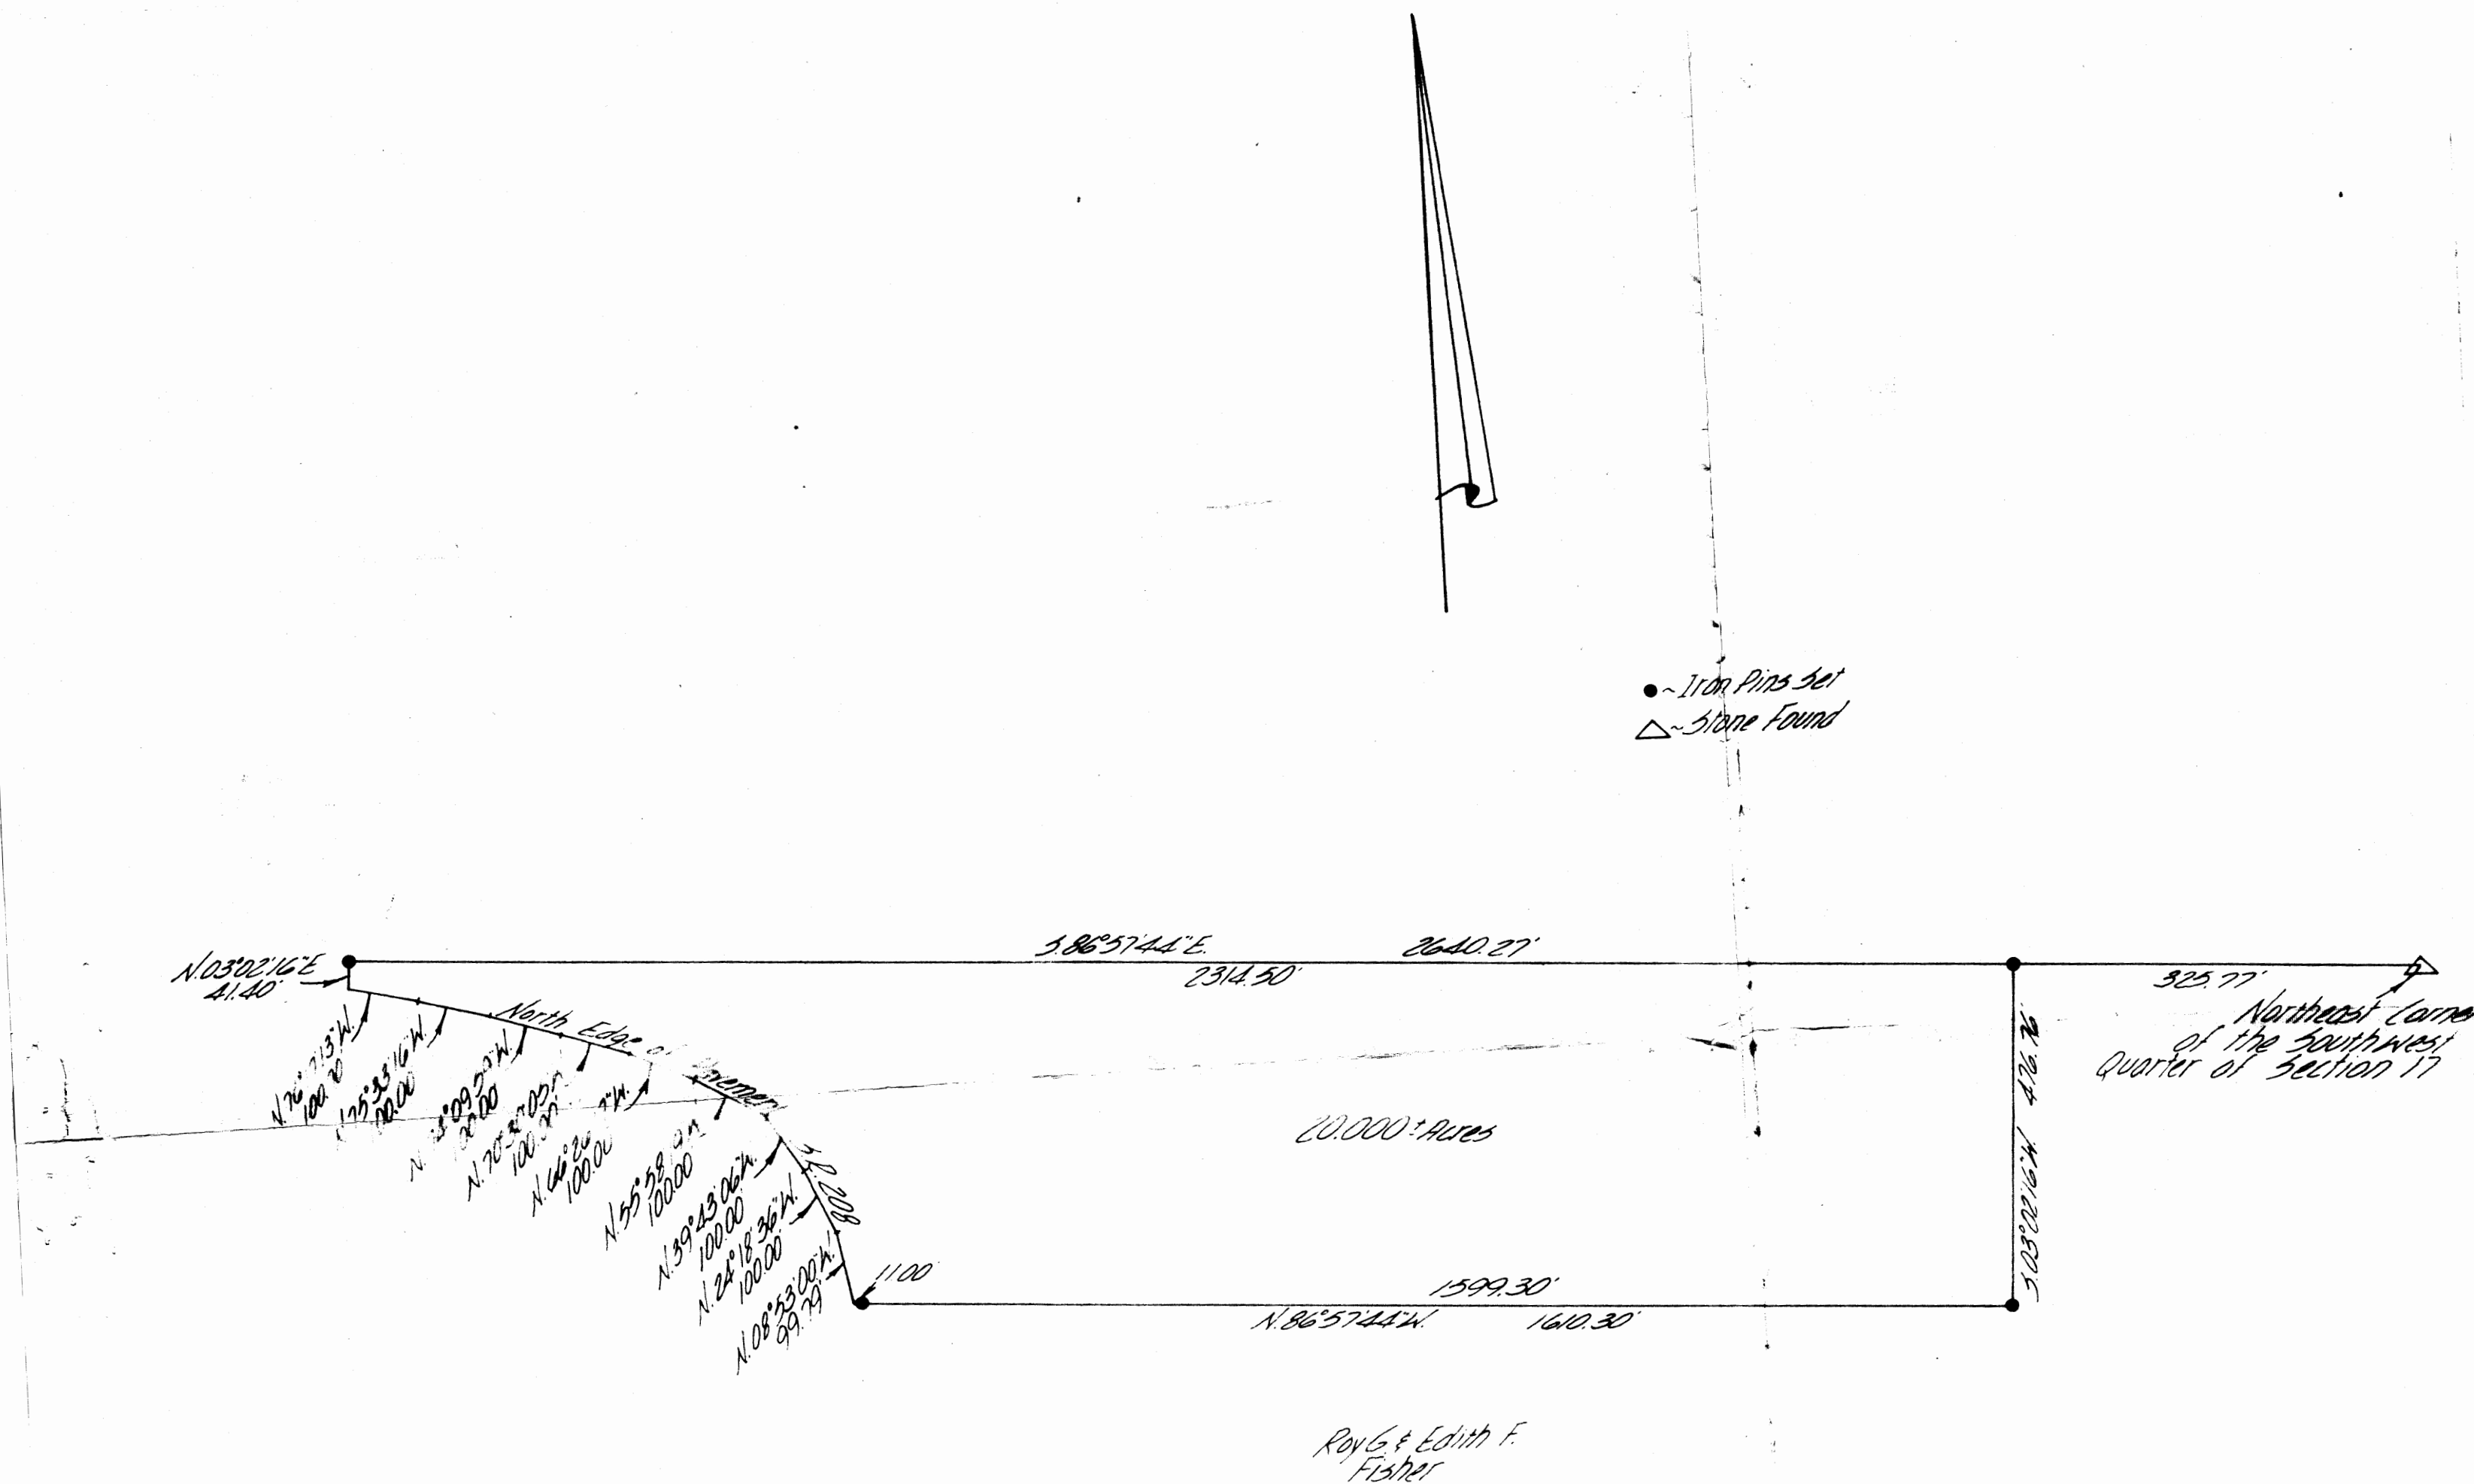

86 57 44
3 2 16
59 51 60

W. J. BIEDENBACH & ASSOC.
Surveying & Mapping
3120 Lisa Ln. Zanesville, Ohio 43701
(614) 453-4850
Drawn by: JCB Date: 12-20-78
Scale: 1"=200' Checked by: JCB
Job No. 172-11-78 LI Moran