


PLAT OF SURVEY

02-70-25-10-000

PARCELS "A" and "B" out of a 135± ACRE TRACT

02-70-25-09-000

ADAMS TOWNSHIP MUSKINGUM COUNTY- SEC. 25, TWP 3, RANGE 6

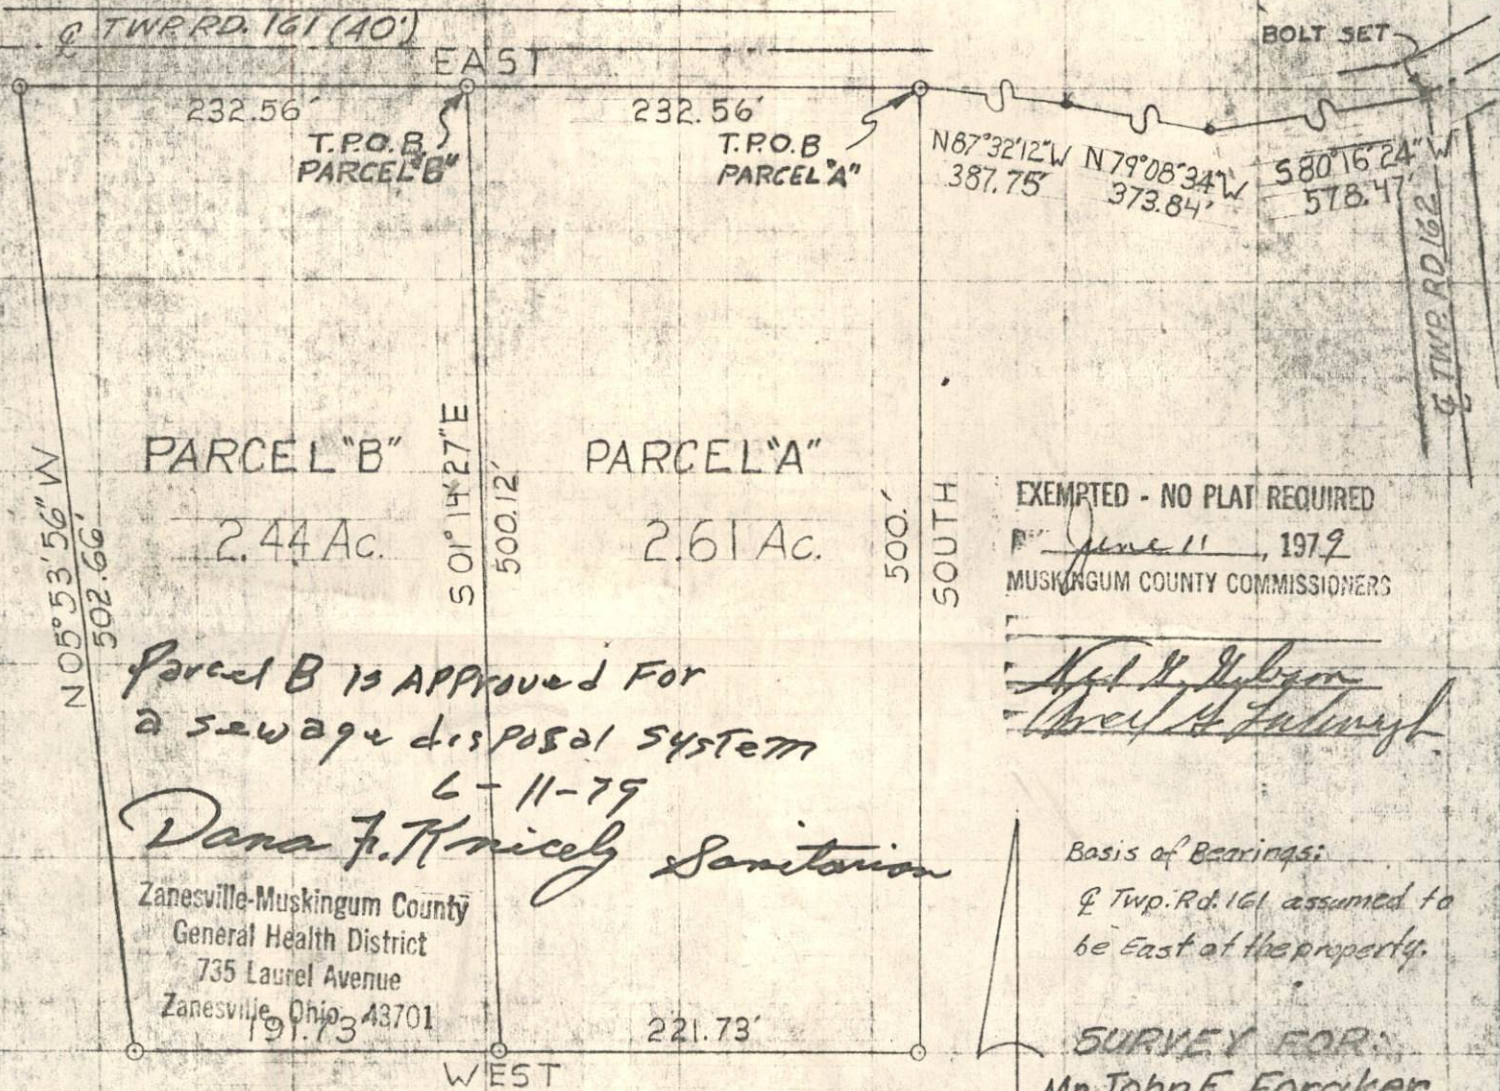

EXEMPTED - NO PLAT REQUIRED

June 11, 1979
MUSKINGUM COUNTY COMMISSIONERS

Neil H. Gibson
David H. Zuker

Parcel B is approved for
a sewage disposal system
6-11-79


Dana F. Krnicely Sanitarian

Zanesville-Muskingum County
General Health District
735 Laurel Avenue
Zanesville, Ohio 43701

Basis of Bearings:
Twp. Rd. 161 assumed to
be East of the property.

SURVEY FOR:
Mr. John E. Foraker

Location Map

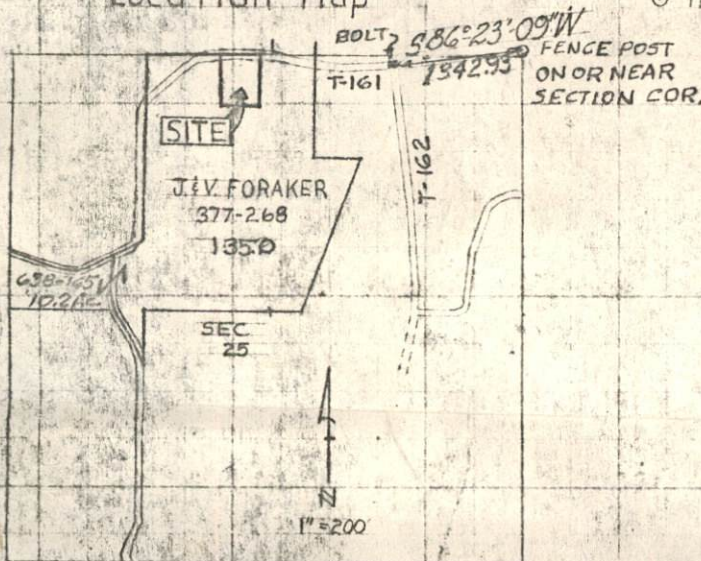

IRON PINS SET

1" = 100'

I hereby certify this plat to be
a correct representation of
a survey made by MATC survey-
ing Technology students under
my direct supervision.

OFFICE COPY
Charles L. Cortellier
REGISTERED SURVEYOR

ADAMS
5-2