


AUDITORS PARCEL NUMBER
02-70-25-16-000

BEARINGS ARE BASED ON OHIO STATE PLANE COORDINATE SYSTEM 1983(2011), OHIO SOUTH ZONE, GRID, DERIVED FROM A GPS OBSERVATION.

02-70-25-16-001
JEFFREY S. & CHRISTY L. CHAMBERS
O.R. VOL. 2587, PG. 1

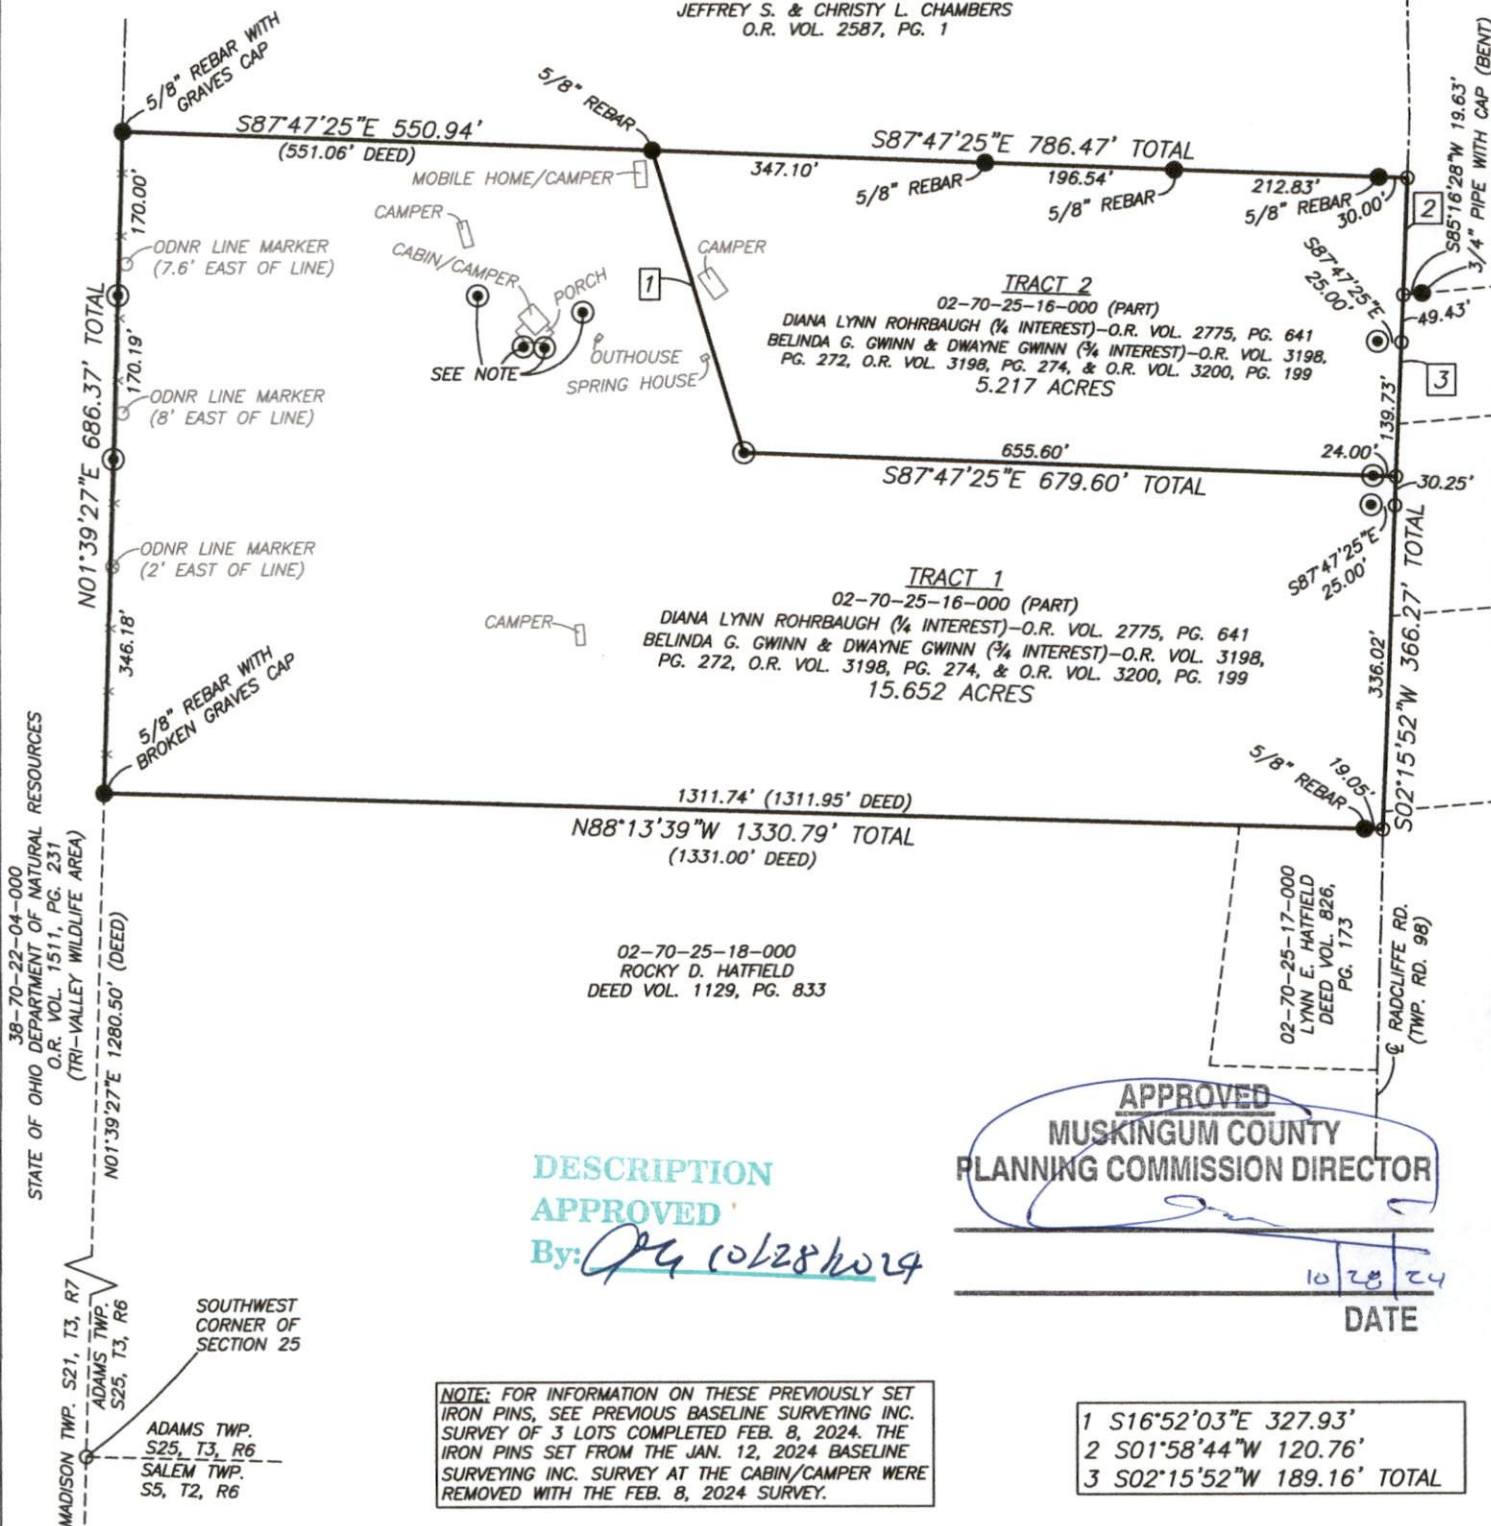


DEEDS AS SHOWN
PREVIOUS SURVEY OF TWO 20.872 AC. PARCELS
COMPLETED OCT. 7, 1988 BY R.M. GRAVES PS5792.
PREVIOUS SURVEY OF THREE 5.217 AC. LOTS COMPLETED
FEBRUARY 8, 2024 BY J. LEACHMAN PS8536.
PREVIOUS SURVEY OF THREE 5.217 AC. LOTS COMPLETED
JANUARY 12, 2024 BY J. LEACHMAN PS8536.
MUSKINGUM COUNTY GIS

- EXISTING IRON PIN
- ⊙ IRON PIN SET (5/8" REBAR W/CAP 30" LONG)
- ANGLE POINTS

NOT RECORDABLE

JASON ELACHMAN
PROFESSIONAL SURVEYOR #8536

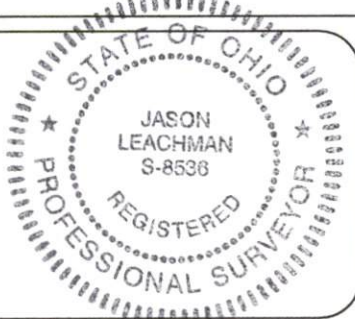

THIS PROPERTY IS SUBJECT TO ALL APPLICABLE EASEMENTS, RIGHT OF WAYS, OR RESTRICTIONS, WHETHER RECORDED OR IMPLIED. THIS PLAT, PREPARED IN ACCORDANCE WITH CHAPTER 4733-37 OF THE ADMINISTRATIVE CODE, IS INTENDED FOR THE LEGAL TRANSFER OF THE PROPERTY SHOWN AND DOES NOT INTEND TO SHOW ANY OR ALL OF THE EASEMENTS, RIGHT OF WAYS, RESTRICTIONS OR ENCROACHMENTS UNLESS OTHERWISE INDICATED.

3010 EAST PIKE, ZANESVILLE, OHIO 43701
phone: 740-453-4850, email: BEI@rohio.com, www.BaselineSurveyingInc.com

DRAWING NO:
Z:\6879\6879rev2.dwg