

06-06-01-05-04

6350 RIVER ROAD  
South

Exhibit A

in the Township of Blue Rock  
County of Muskingum, and State of Ohio, and described as follows, to wit:

Being part of Section 5, Township 12, Range 12, bounded and described as follows:

Beginning at an iron pin at the intersection of the North line of Section 5 and the east line of State Route 60; thence S 30 Deg. 53' 58" E for 23.14 feet on a chord to an concrete monument; (Radius  $R = 1392.69$ , arc = 23.14 feet); thence S 33 Deg. 22' 30" E for 232.98 feet to an iron pipe at the northwest corner of parcel recorded in Volume 764, Page 33 of said County Deed Records; thence S 84 Deg. 27' 47" E along the north line of said parcel for 338 feet to an iron pin (passing through an iron pipe at 248.05 feet); thence N 34 Deg. 55' 52" W for 246.98 feet to an iron pin on the north line of Sec 5; thence N 82 Deg. 25' 41" W along the north line of Sec. 5 for 338 feet to the point of beginning, containing 1.48 acres.

Surveyed by Loren Camp, Registration No. S-5843, on May 21, 1983.

OFFICE COPY  
NOT RECORDABLE

DESCRIPTION APPROVED  
FOR AUDITOR'S TRANSFER

BY A. L. Swickard


3-31-93

Exhibit A

O.I.P. denotes  
5/8" rebar set

1"=100'

• Iron pipe found

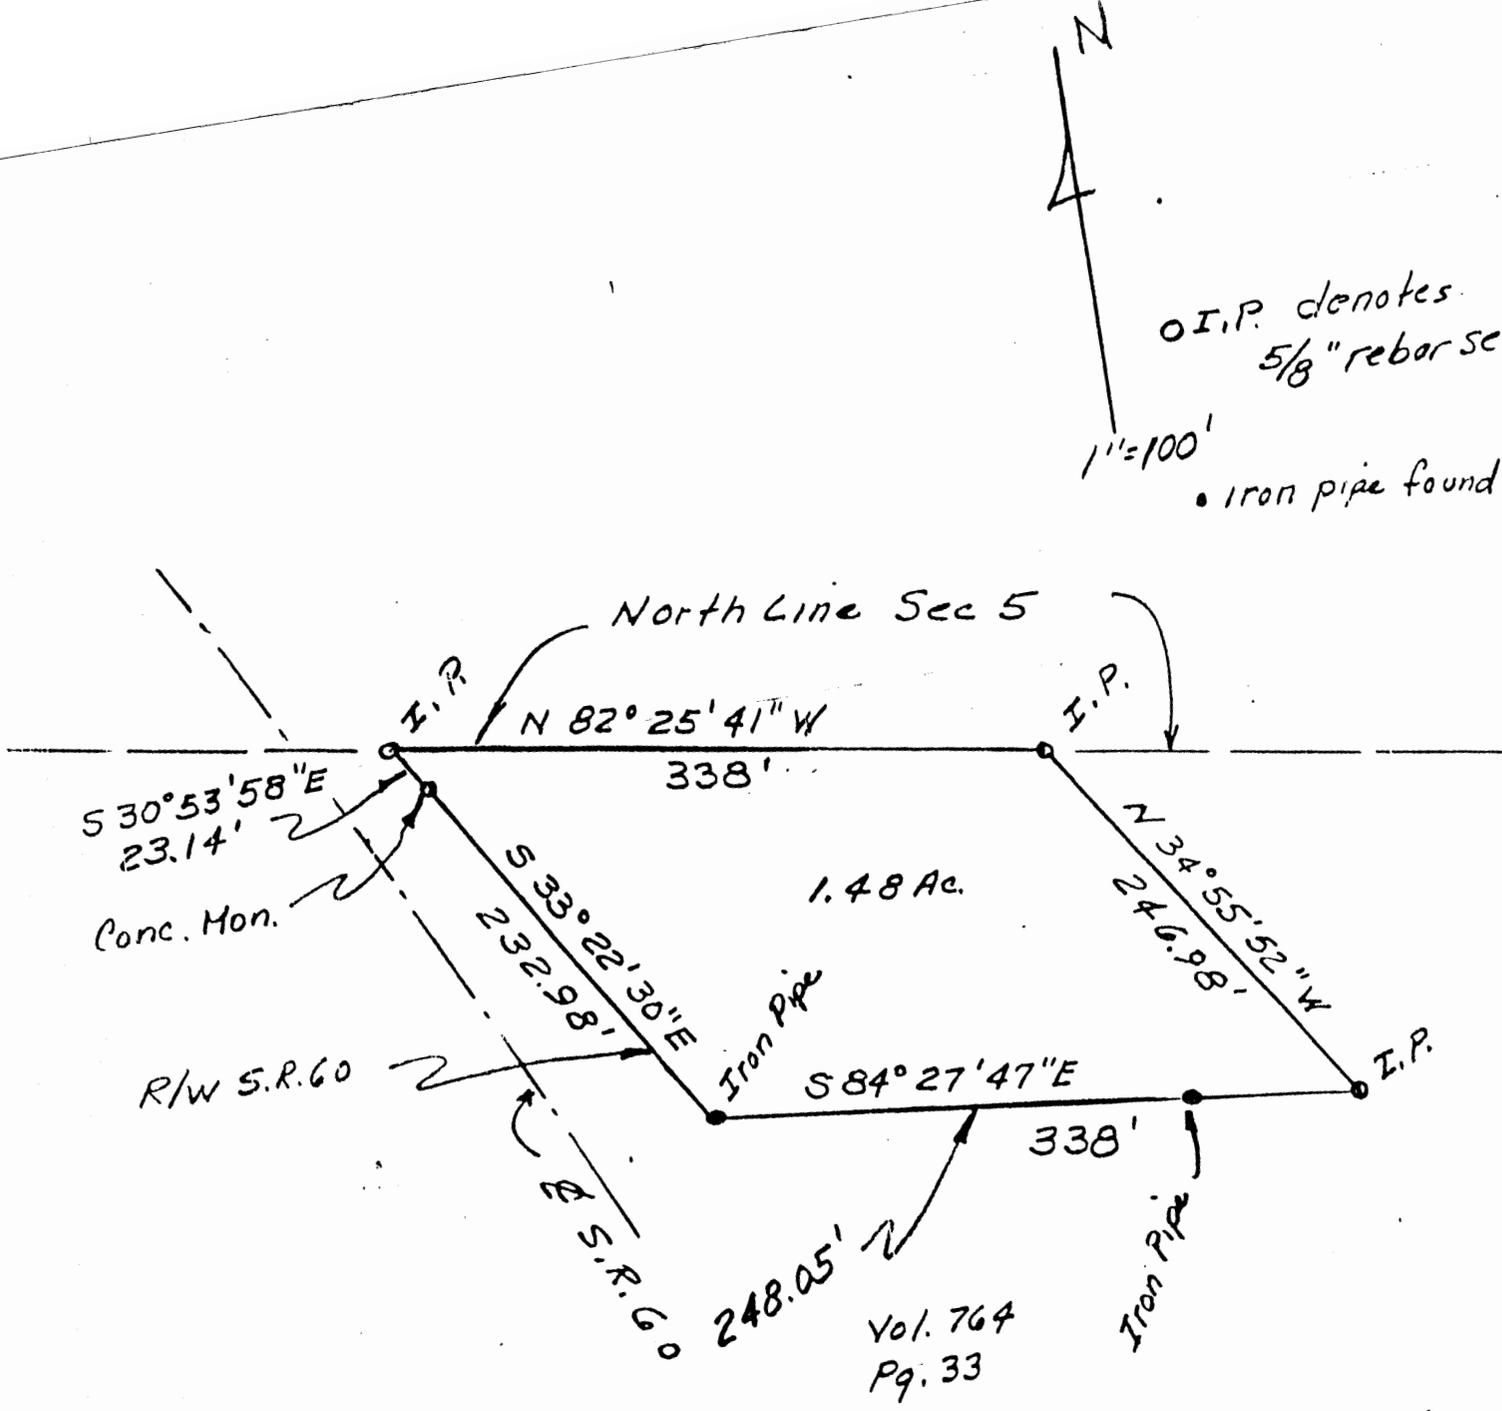

Being part of Sec 5  
Twp 12 Rg 12  
Blue Rock Twp.

Owner: Robert Shridan  
1.5 Ac.

DESCRIPTION APPROVED  
FOR AUDITOR'S TRANSFER

BY A. L. Duinehart  
3-31-93

*[Signature]*  
**OFFICE COPY  
NOT RECORDABLE**  
1983  
R. No 5-5843