


being a part of Section five, Township twelve,
Range twelve, Blue Rock Township, Muskingum
County, Ohio.

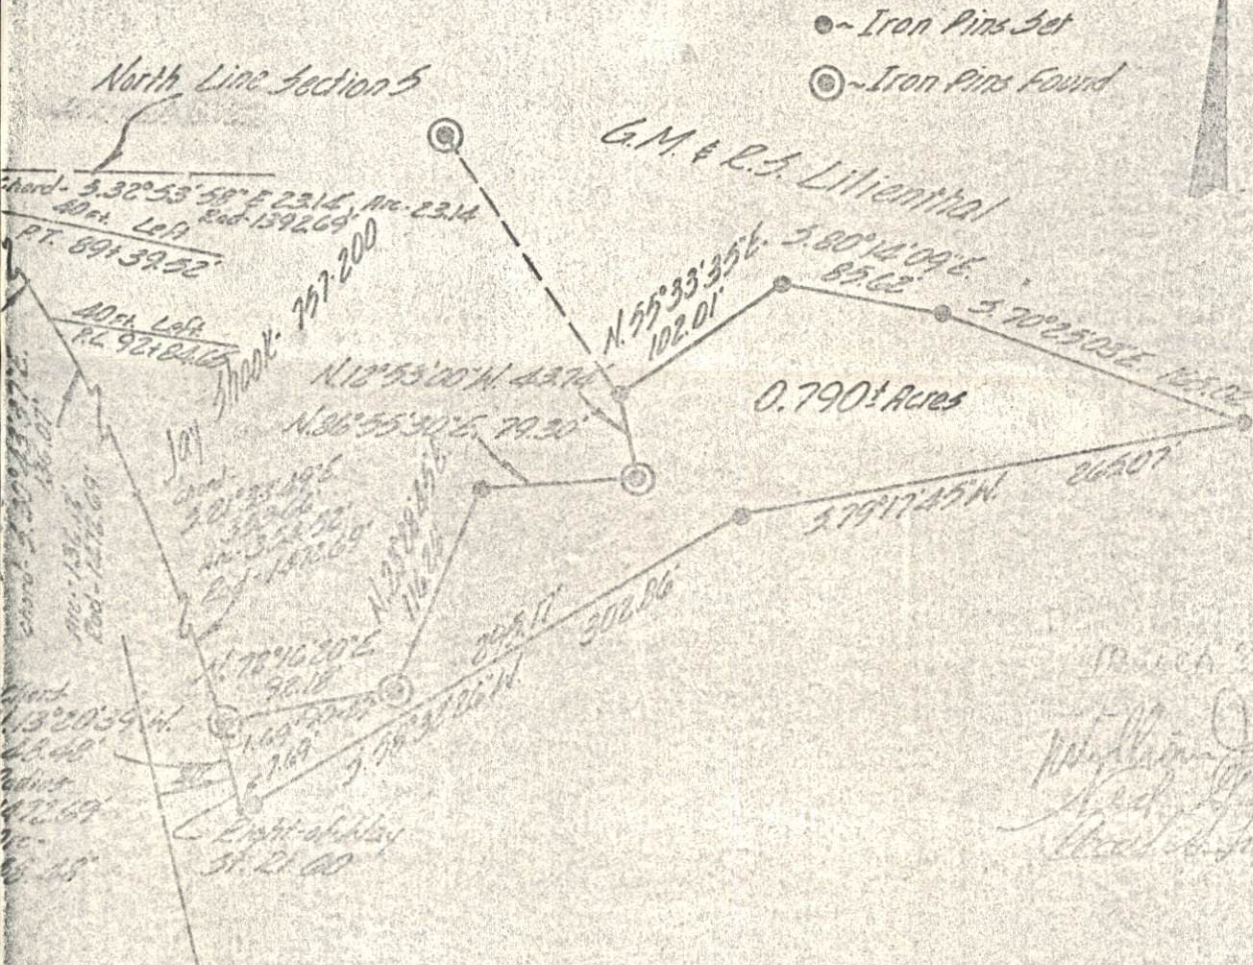

March 2, 1979
William O. [Signature]
Red [Signature]
Blue [Signature]

Approved for the
Erecting sewage [Signature]
3-6-79 — Edgar [Signature]
ZANESVILLE-MUSKINGUM COUNTY
GENERAL HEALTH DISTRICT
735 LAUREL AVENUE
ZANESVILLE, OHIO 43701

I hereby, certify the above
plat and survey to be correct
as prepared by me this first
day of [Month] 1979.

**OFFICE COPY
NOT RECORDABLE**

N. J. BIEDENBACH
REG. SURVEYOR #5718

W. J. BIEDENBACH & ASSOC. Surveying & Mapping 3120 Lisa Ln. Zanesville, Ohio 43701 (614) 452-4250	
Drawn by: [Signature]	Date: 3/1/79
Scale: 1"=100'	Checked: Blex
Job No: 5420-79	Sheet: 8-3