


Jerry L. Gamble
REGISTERED SURVEYOR
45 N. Fourth St.
Zanesville, Ohio

06-01-05-23-000

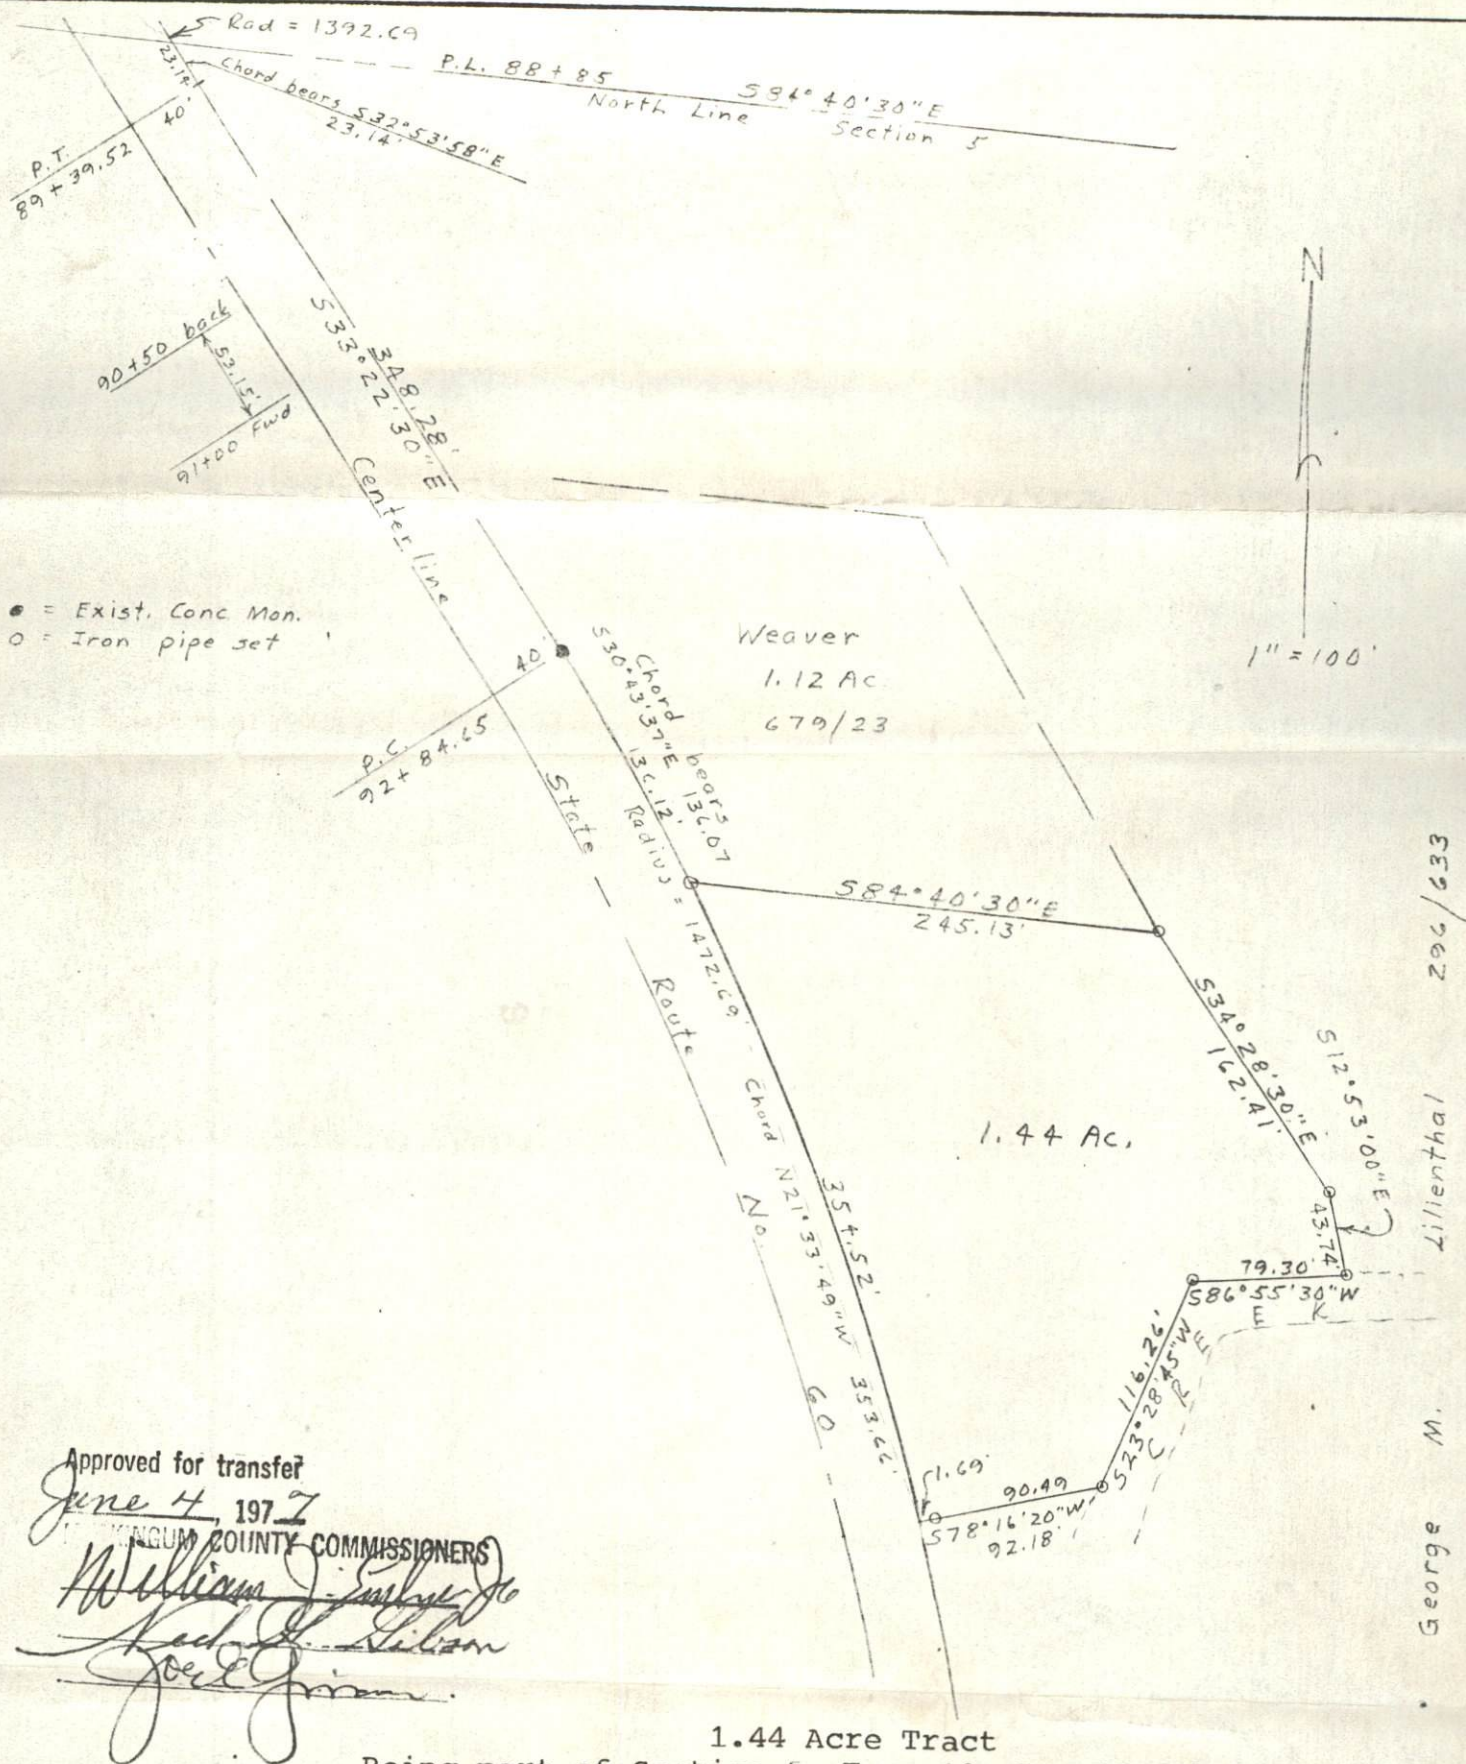

Approved for transfer

June 4, 1977

MUSKINGUM COUNTY COMMISSIONERS

William J. Early Jr.

Robert L. Wilson

Joe E. Grimm

1.44 Acre Tract

Being part of Section 5, Twp. 12, Ra. 12, Blue
Rock Twp., Muskingum County, Ohio
Being part of premises described in Deed Book
296, Page 633.

BLUE ROCK
8-2

Approved for on lot sewage disposal.

Sary Radabaugh, sanitarian

June 3, 1977

ZANESVILLE-MUSKINGUM COUNTY

GENERAL HEALTH DISTRICT

735 LAUREL AVENUE

ZANESVILLE, OHIO 43701

I hereby certify that I have surveyed the premises as shown hereon and that
this plat is a correct representation of said survey.

DATE: 5/4/77

OFFICE COPY

NOT RECORDABLE

Jerry Lee Gamble

BLUE
8-2