


06-10-09-10-000

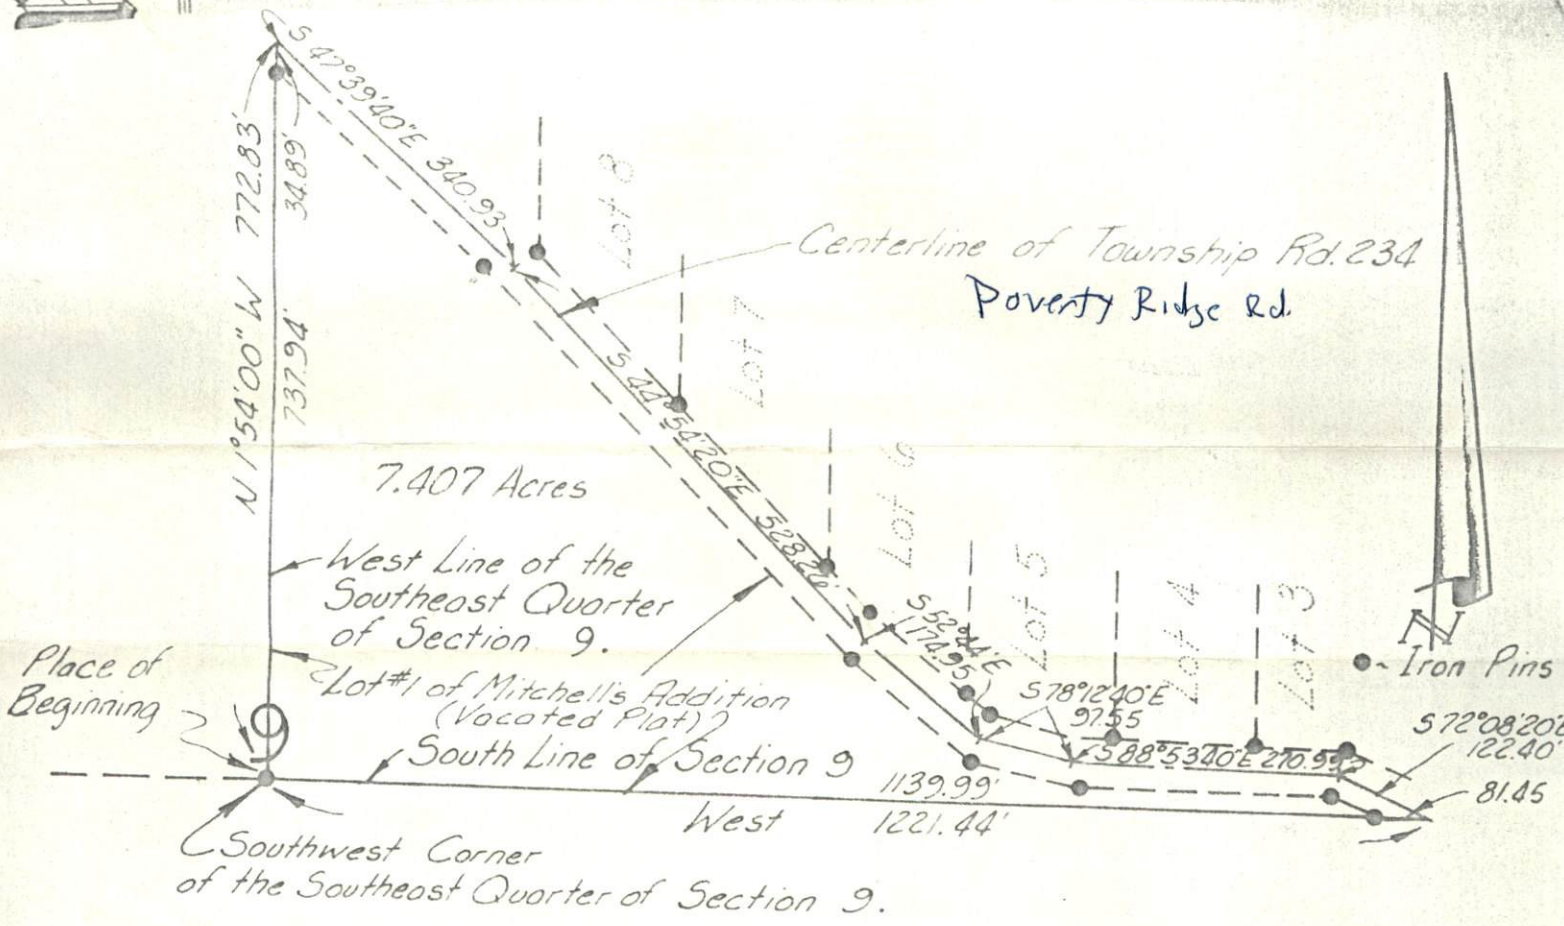

Being a part of
the Southeast Quarter of Section 9, Township
12, Range 12, Blue Rock Township, Muskingum
County, Ohio.

Plot prepared from a plot of Mitchells
Addition #1.

OFFICE COPY
NOT RECORDABLE
W. J. Gredendach Registered Surveyor #5718

Survey for: Rolph Mitchell			HITCHENS ENGINEERING & SURVEYING	
REVISIONS	ROUTE #8 Box 29-B NEWARK, OHIO 43055 PHONE (614) 763-4555	3120 LISA LANE ZANESVILLE, OHIO 43701 PHONE (614) 453-0424		
	SCALE ~ 1"=200'	DR. BY ~ DFS	DRAWING NO. 3129-8-75	
	DATE ~ 12-12-75	CK'D. BY ~		

BLUE
7-2