


MUS-376-5.09

MODEL: 115989, R0002, PAPER: 34x22 (in.), DATE: 5/8/2023 TIME: 5:30:43 PM USER: fnyder
 C:\Users\jnyder\OneDrive\Documents\115989\115989.dwg

THIS AREA WITHIN EXISTING RIGHTS OF WAY NOT DESCRIBED IN RECORD DEEDS.

MUSKINGUM COUNTY
 BLUE ROCK TOWNSHIP
 SECTION 20, TOWNSHIP 12, RANGE 12
 CONGRESS LANDS EAST OF SCIOTO RIVER

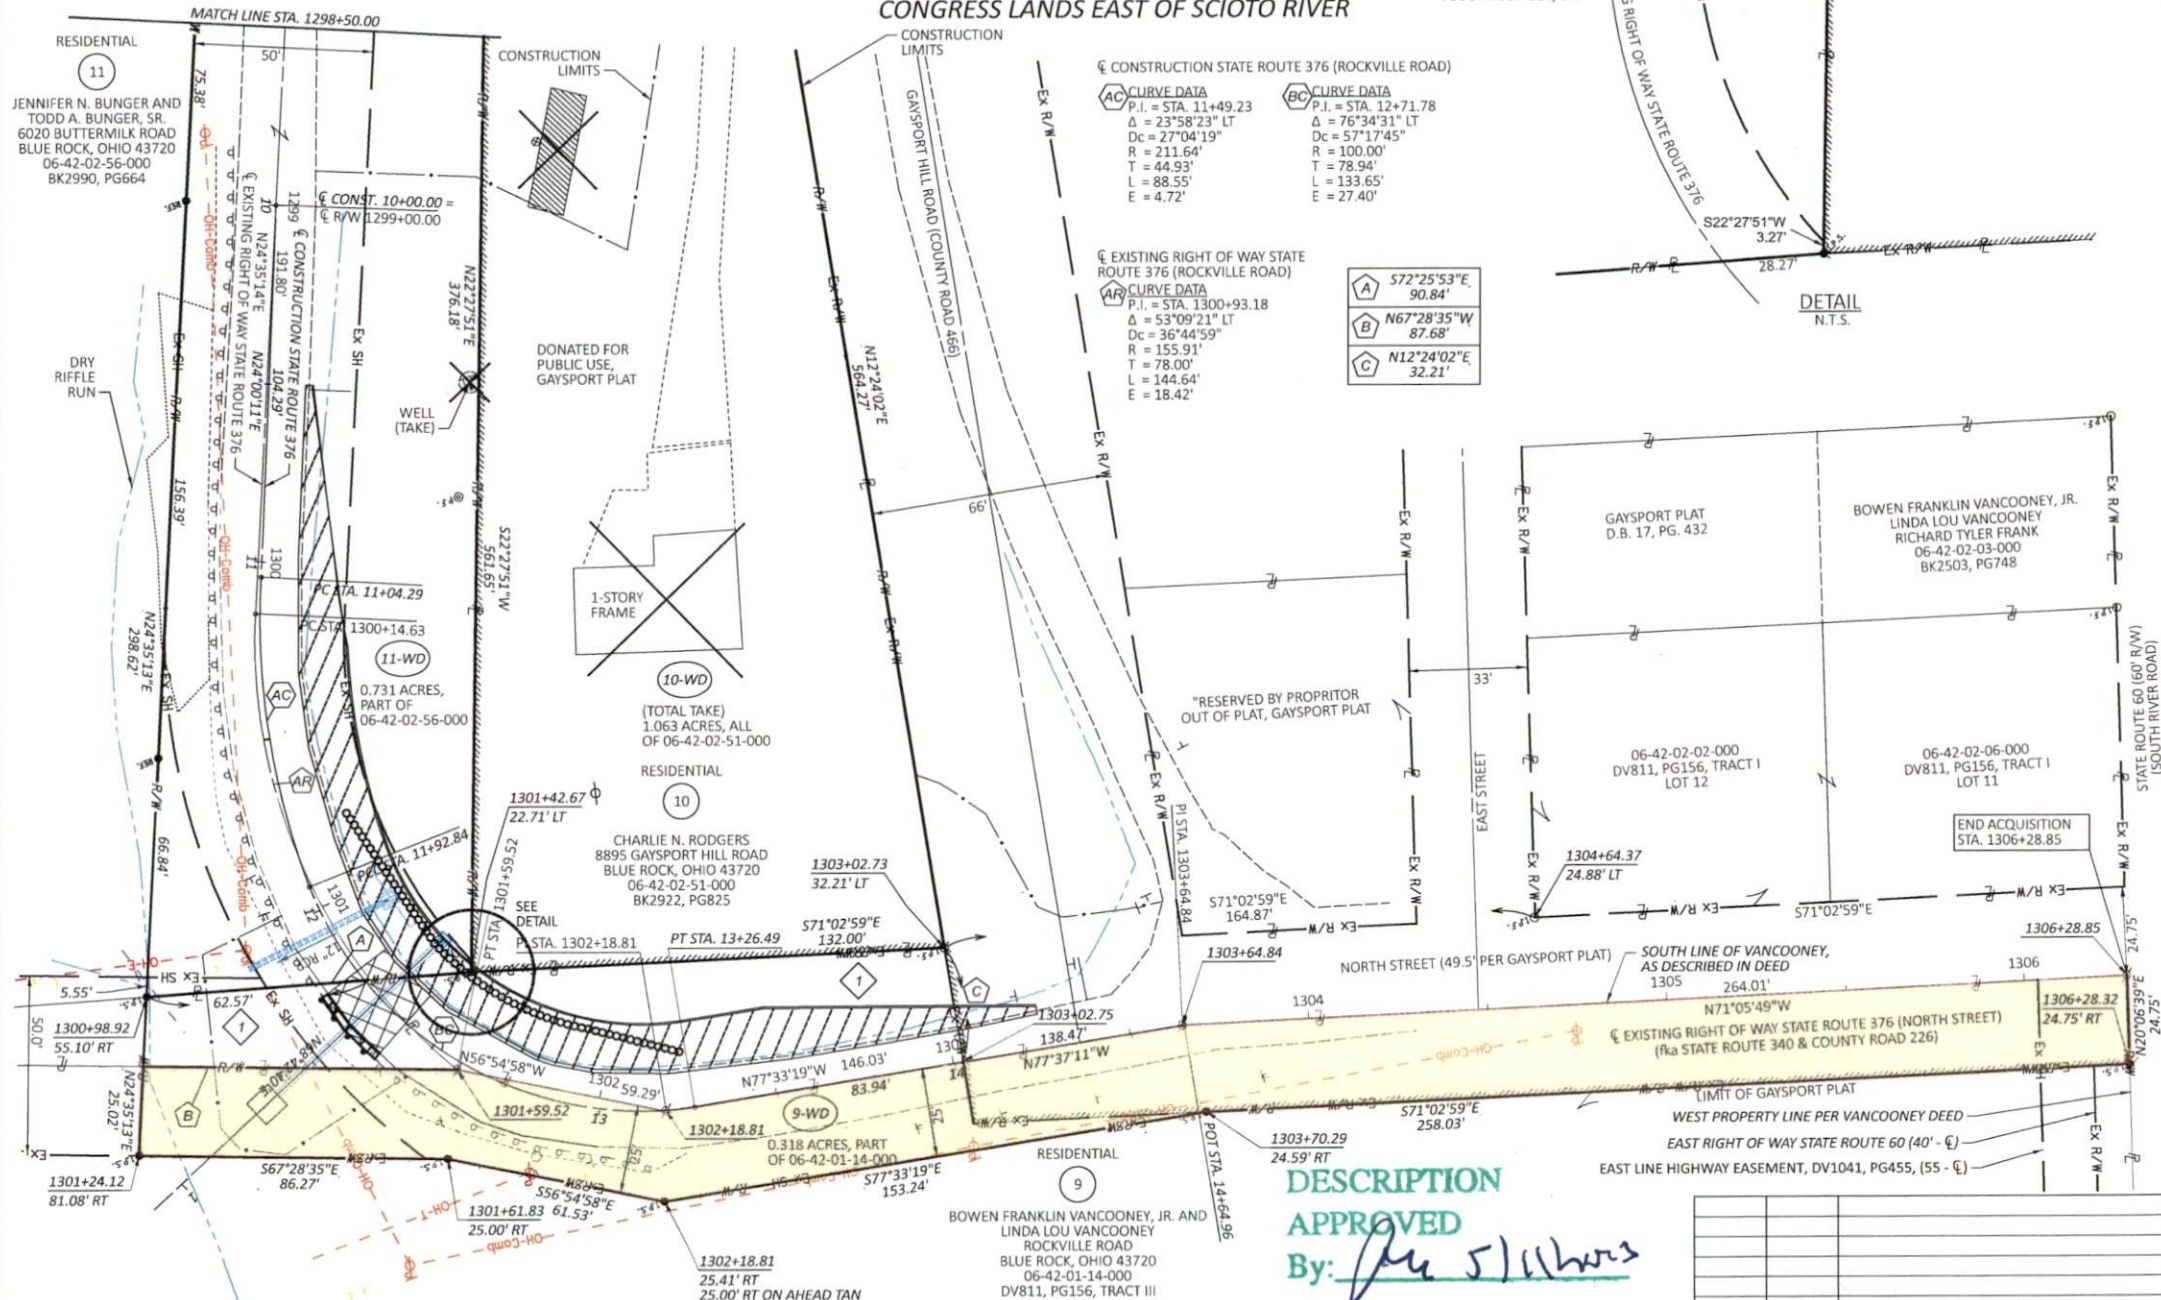

RIGHT OF WAY DETAIL SHEET
 STA. 1298+50.00 TO STA. 1304+50.00

DESIGN ASSOCIATES

TF
 ASSOCIATES

DESIGNER
 JPS

REVIEWER
 FDS 05/03/23

PROJECT ID
 115989

SUBSET
 RW.7

TOTAL
 7

REV. BY	DATE	DESCRIPTION

DATE COMPLETED 05/03/2023