
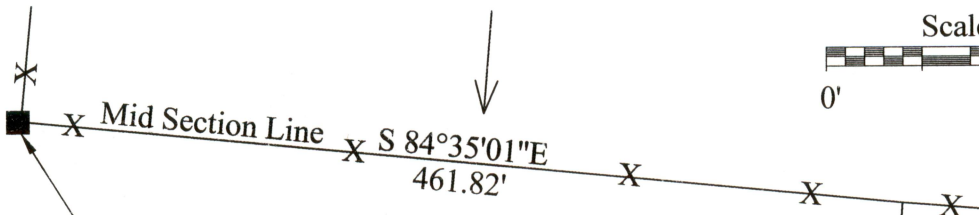


06-50-15-07-001 A

KEVIN CANNON SURVEYING

7945 TWP. RD. 114 NE
New Lexington, Ohio 43764
(740) 342 - 2835

Bearings shown are to an assumed meridian and are used to denote angles only.
Data references: USGS maps, tax maps, deed description and existing monumentation.
This survey is subject to any facts that may be disclosed by a full and accurate title search.

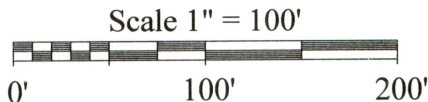

N/W Corner of the
East Half of the
S/E Qtr. of Section 15

**OFFICE COPY
NOT RECORDABLE**

Kevin Cannon
Reg. # 7224

Date

Approved For Transfer
No On-Lot Sewage

Date 4-27-20

Zanesville - Muskingum Co.
Health Department

William C. & Shirley J. King
Living Trust
Vol. 1062 Pg. 328
3.989 Acres
Part of 06-50-15-07-000

Katherine S. Clarkson
Vol. 1075 Pg. 275
06-50-15-11-000

DESCRIPTION
APPROVED


By: *[Signature]*



Survey for: William & Shirley King
State: Ohio
County: Muskingum
Township: Blue Rock
T - 12, R - 12,
Section: 15
City or Village: N/A

LEGEND

- Iron Pin Set 5/8" Sucker Rod 30"
Capped KCS # 7224
- Iron Pin Found
- Stone Found
- X-X Fence
- Basis of Bearings

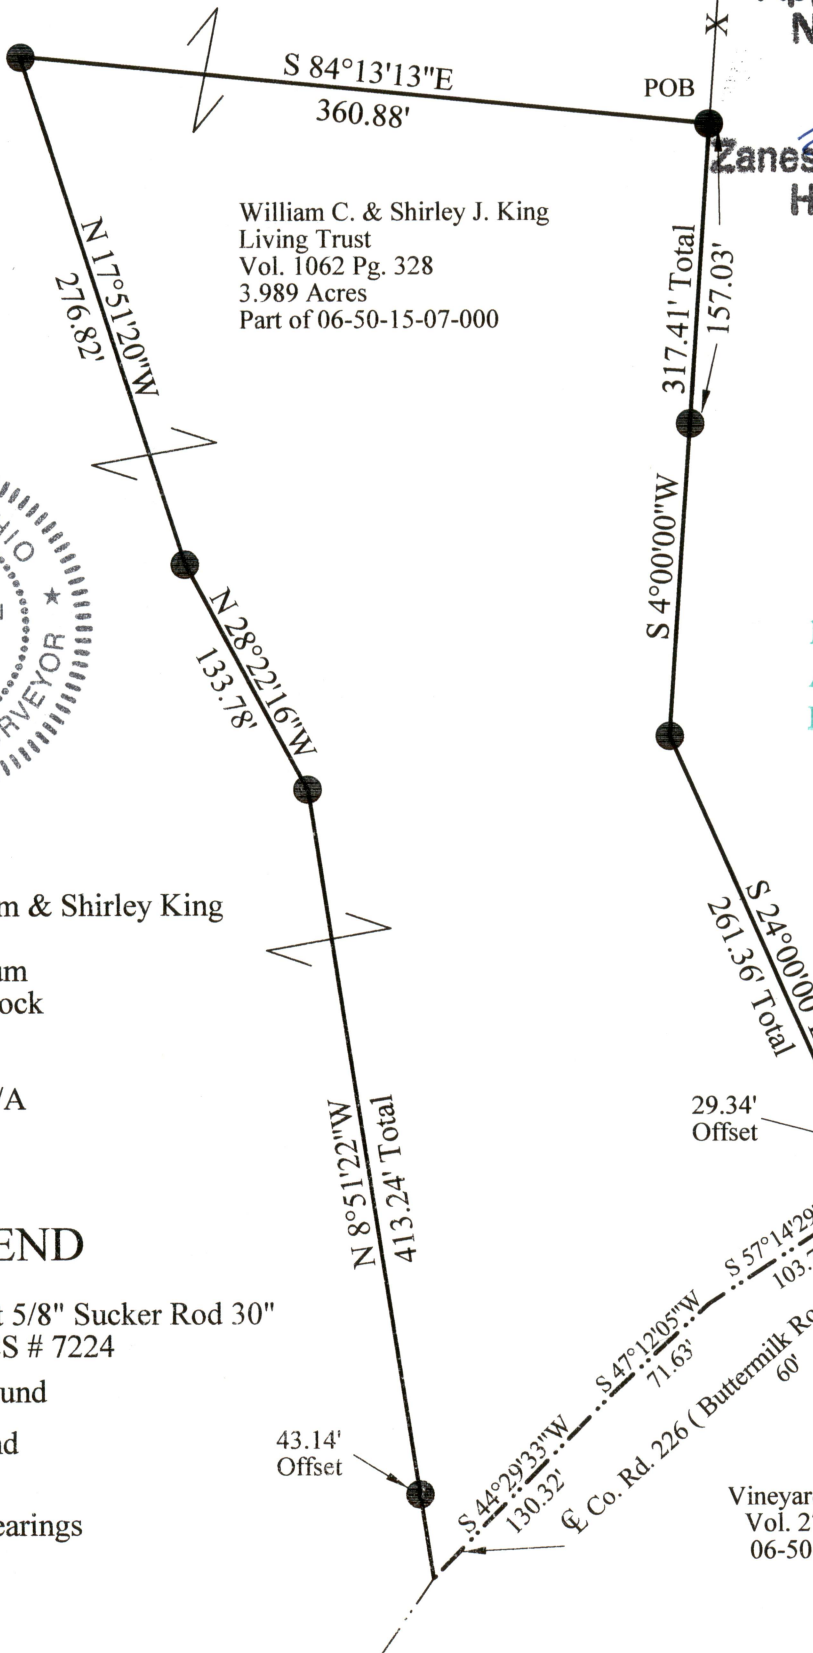

APPROVED
MUSKINGUM COUNTY
PLANNING COMMISSION DIRECTOR

Vineyard Farms, LTD
Vol. 2711 Pg. 667
06-50-15-06-000

Fee Paid

4/27/2020
Date