

JUL 17 1983


MUSKINGUM COUNTY, OHIO



Northwest Corner of Section 16

- ~ Existing Iron Pin
- ⊙ ~ Iron Pin Set (3/4" i.d. pipe)

Bearings are based on the previous survey of 1.345± Acres as recorded in D.B. Vol. 627 Pg. 203)

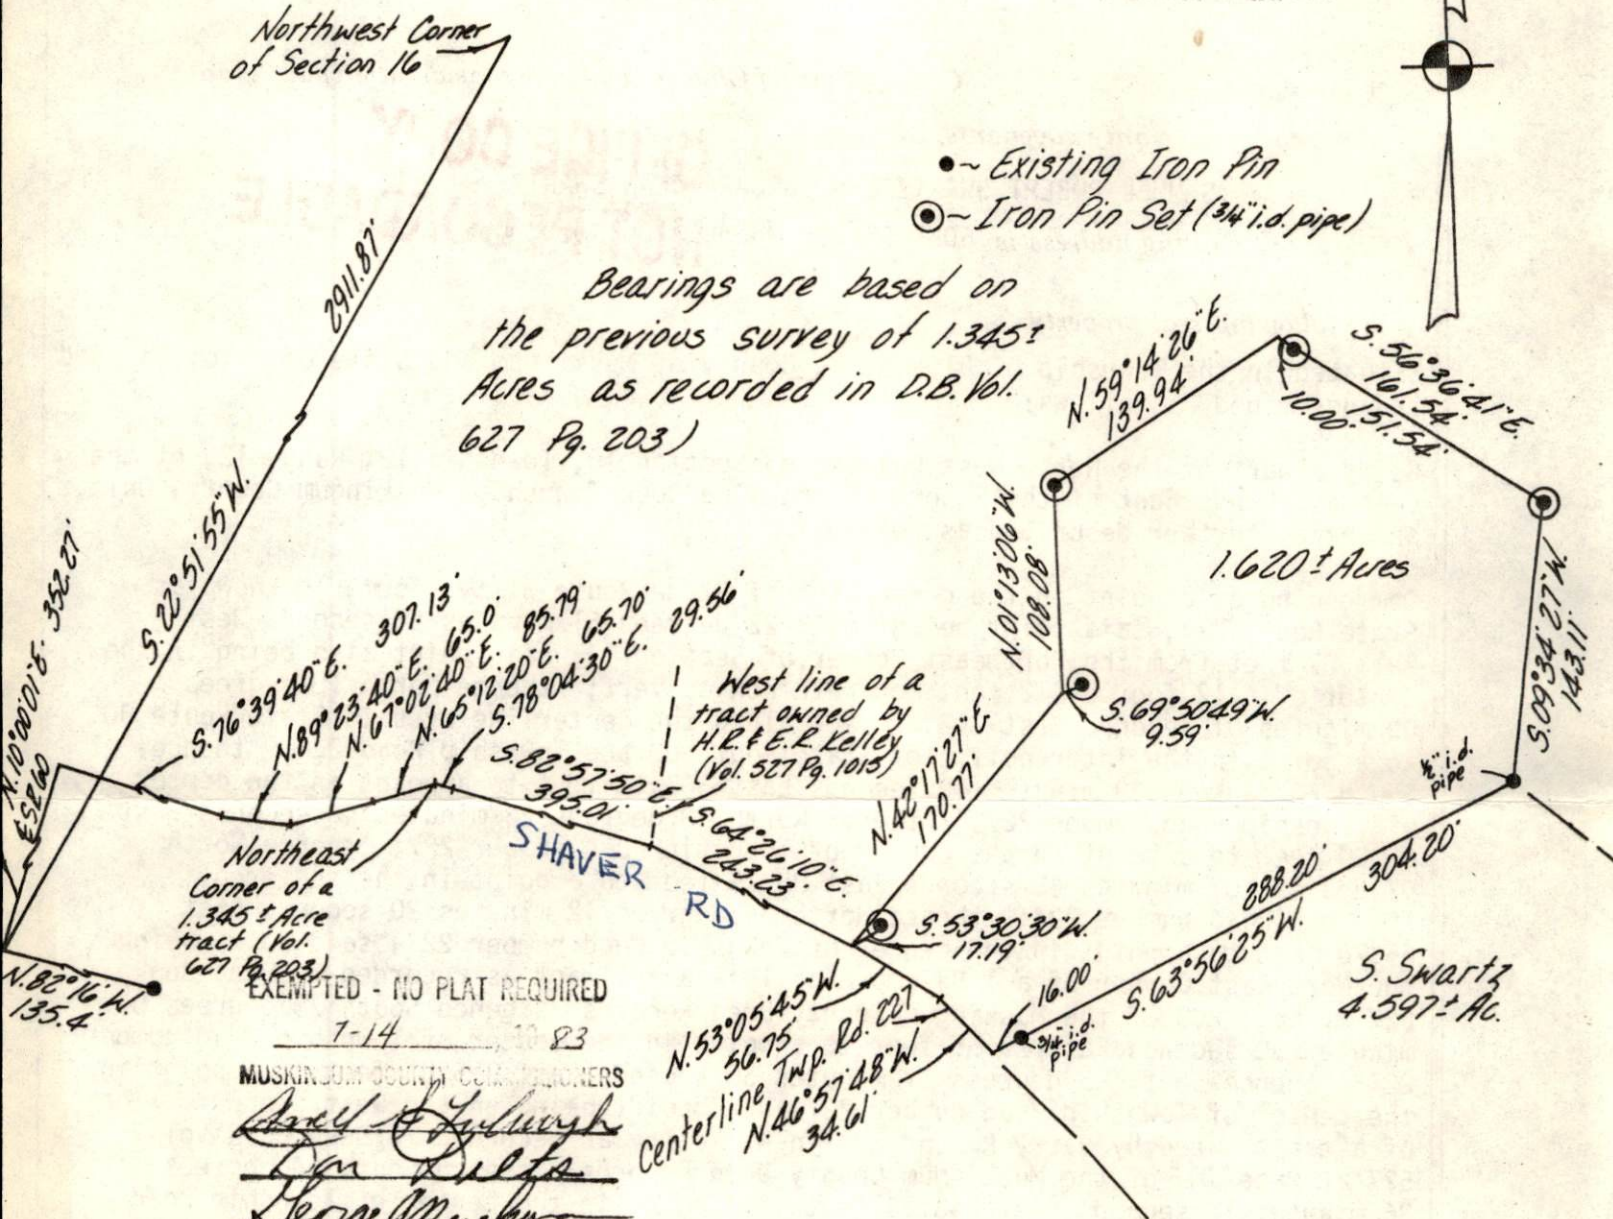

Northeast Corner of a 1.345± Acre tract (Vol. 627 Pg. 203)

West line of a tract owned by H.R. & E.R. Kelley (Vol. 527 Pg. 1013)

EXEMPTED - NO PLAT REQUIRED

7-14 1983  
MUSKINGUM COUNTY COMMISSIONERS  
*[Signatures]*

Being a part of the Northwest Quarter of Section 16, Township 12, Range 12, of the Congress Lands East of the Scioto River, Blue Rock Township, Muskingum County, Ohio.

I hereby certify the above plat and survey to be correct as prepared by me, this 17th day of May 1983.

**OFFICE COPY**  
**NOT RECORDABLE**  
W. J. BIEDENBACH  
REG. SURVEYOR #5718

ZANESVILLE - MUSKINGUM CO.  
GENERAL HEALTH DISTRICT  
421 MAIN STREET  
ZANESVILLE, OHIO 43701

*Row Elble*  
M.M.C./  
7/13/83

DESCRIPTION APPROVED for Auditor's transfer  
By *W. H. Derwaster*  
6-6-83 RLH

**W. J. BIEDENBACH & ASSOC.**  
Surveying & Mapping  
3120 Lisa Ln. Zanesville, Ohio 43701  
(614) 453-4850

Drawn by: <i>MDJ</i>	Date: 5-17-83
Scale: 1"=100'	Checked by: <i>MDJ</i>
Job No: 1223-5-83	S. Swartz