


Being a part of the Northwest Quarter of Section 16, Township 12, Range 12, Blue Rock Township, Muskingum County, Ohio and being further described as follows:

Commencing at a point in the centerline of State Route sixty (formerly known as State Route 77), said point being South 22 degrees 51 minutes 55 seconds West 2911.87 feet from the Northeast Corner of Section 17, said point also being in the center of a 12 feet by 12 feet concrete box culvert; thence North 10 degrees 00 minutes 01 seconds East 352.27 feet along the centerline of said State Route 60 to a point in the intersection of State Route 60 and Township Road 227; thence South 76 degrees 39 minutes 40 seconds East 307.13 feet to a point in the center of Township Road number 227; thence North 89 degrees 23 minutes 40 seconds East 65.00 feet to a point in the center of Township Road number 227; thence North 67 degrees 02 minutes 40 seconds East 85.79 feet to a point in the center of Township Road number 227; thence North 65 degrees 12 minutes 20 seconds East 65.70 feet to a point in the center of Township Road number 227; said point being the Northeast Corner of a 1.345 acre tract as recorded in Deed Book Volume 627 at page 203 of the Muskingum County Deed Records; thence South 78 degrees 04 minutes 30 seconds East 29.56 feet to a point in the center of Township Road number 227; thence South 82 degrees 57 minutes 50 seconds East 395.01 feet to a point in the center of Township Road number 227, said point being on the West property line of a tract owned by Harry R. and Evelyn R. Felley as recorded in Deed Book Volume 527 at page 1015 of the Muskingum County Deed Records; thence South 60 degrees 43 minutes 15 seconds East 332.59 feet to a point in the center of Township Road number 227, said point also being the place of beginning of this tract; thence North 63 degrees 56 minutes 25 seconds East 304.20 feet to a point marked by an iron pin, passing a point marked by an iron pin at 16.00 feet; thence South 47 degrees 43 minutes 24 seconds East 521.39 feet to a point marked by an iron pin; thence South 20 degrees 32 minutes 29 seconds West 275.20 feet to a point in the center of Township Road number 227, passing a point marked by an iron pin at 253.20 feet; thence North 70 degrees 48 minutes 12 seconds West 142.13 feet to a point in the center of Township Road number 227; thence North 59 degrees 53 minutes 52 seconds West 97.59 feet to a point in the center of Township Road number 227; thence North 50 degrees 10 minutes 00 seconds West 123.94 feet to a point in the center of Township Road number 227; thence North 42 degrees 43 minutes 59 seconds West 75.80 feet to a point in the center of Township Road number 227; thence North 39 degrees 14 minutes 05 seconds West 113.65 feet to a point in the center of Township Road number 227; thence North 36 degrees 56 minutes 24 seconds West 130.73 feet to a point in the center of Township Road number 227; thence North 42 degrees 13 minutes 12 seconds West 69.62 feet to the place of beginning.

Containing 4.597 more or less acres, subject to all legal road right-of-ways.

I hereby certify the above description to be correct as prepared by me, this 6th day of June 1978.

W. J. Swartz
W. J. Swartz
REG. SURVEYOR 15718

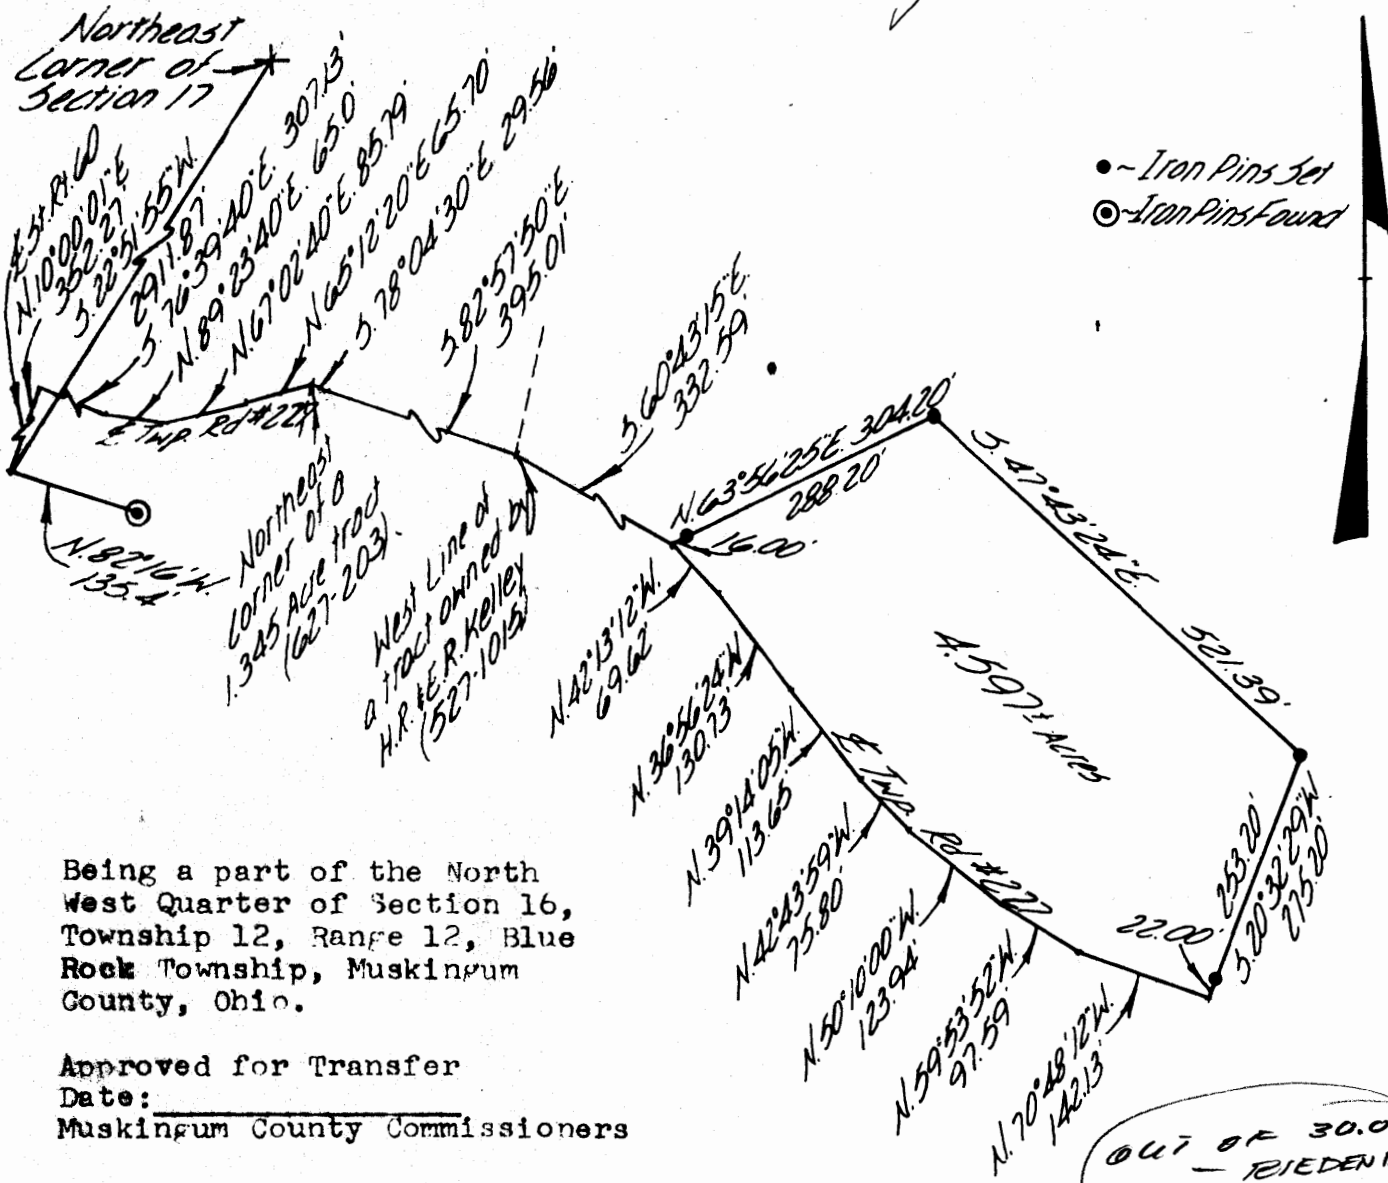

Being a part of the North West Quarter of Section 16, Township 12, Range 12, Blue Rock Township, Muskingum County, Ohio.

Approved for Transfer
 Date: _____
 Muskingum County Commissioners

Approved for an on lot sewage
 This _____ day of _____ 197____
 Muskingum County Health Dept

By: _____

I hereby certify the above plat to be correct as prepared by me, this 6th day of June, 1978.

OFFICE COPY NOT RECORDABLE
 W. J. BIEDENBACH
 REG. SURVEYOR #5718

EXEMPTED - NO PLAT REQUIRED

Sept 27, 1978

MUSKINGUM COUNTY COMMISSIONERS

William J. Spalding
Paul H. ...
David A. ...

W. J. BIEDENBACH & ASSOC.
 Surveying & Mapping
 3120 Lisa Ln. Zanesville, Ohio 43701
 (614) 453-4850

Drawn by: <i>MDH</i>	Date: 6-5-78
Scale: 1"=200'	Checked by:
Job No. 359-3-78	J. S. Swartz