


SURVEY FOR BOB TYSINGER

BEING TWO PARCELS OF LAND LOCATED
IN SECTION N21, T12, R12, BLUE ROCK TWP,
MUSKINGUM CO. OHIO.

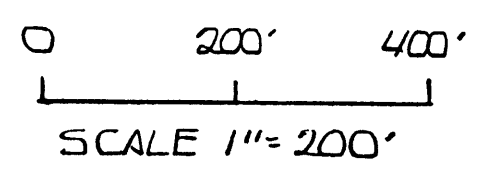

LEDGEND

- IP = IRON PIN (SET), 1/2" REBAR
WITH I.D. CAP (TANES 6029).
- IP = IRON PIN (FOUND)
- = STONE (FOUND).
- = FENCE

REF. BEARING:

ASSUMED MERIDIAN AND USED
TO DENOTE ANGLES ONLY.
TP 02 116-122


NO.	BEARING	DIST.
1	N80°34'21"E	170.73'
2	N84°51'43"E	154.56'
3	N75°53'05"E	101.00'
4	N64°59'26"E	82.54'
5	N56°16'37"E	108.63'
6	N49°15'12"E	72.44'
7	N44°19'51"E	158.12'
8	N53°09'51"E	95.37'
9	N62°37'0"E	139.21'
10	N49°34'55"E	87.15'
11	N31°29'17"E	41.15'

"1ST PARCEL"

(PART) P.N. 06-50-21-06-000 = 0.446 AC.
(PART) P.N. 06-50-21-04-000 = 1.257 AC.

TOTAL = 7.703 AC.

REF:
D.V. 536-767
D.V. 784-33
OR 1137-227
OR 1127-844
PLAT OF BRUNNER LAND CO.

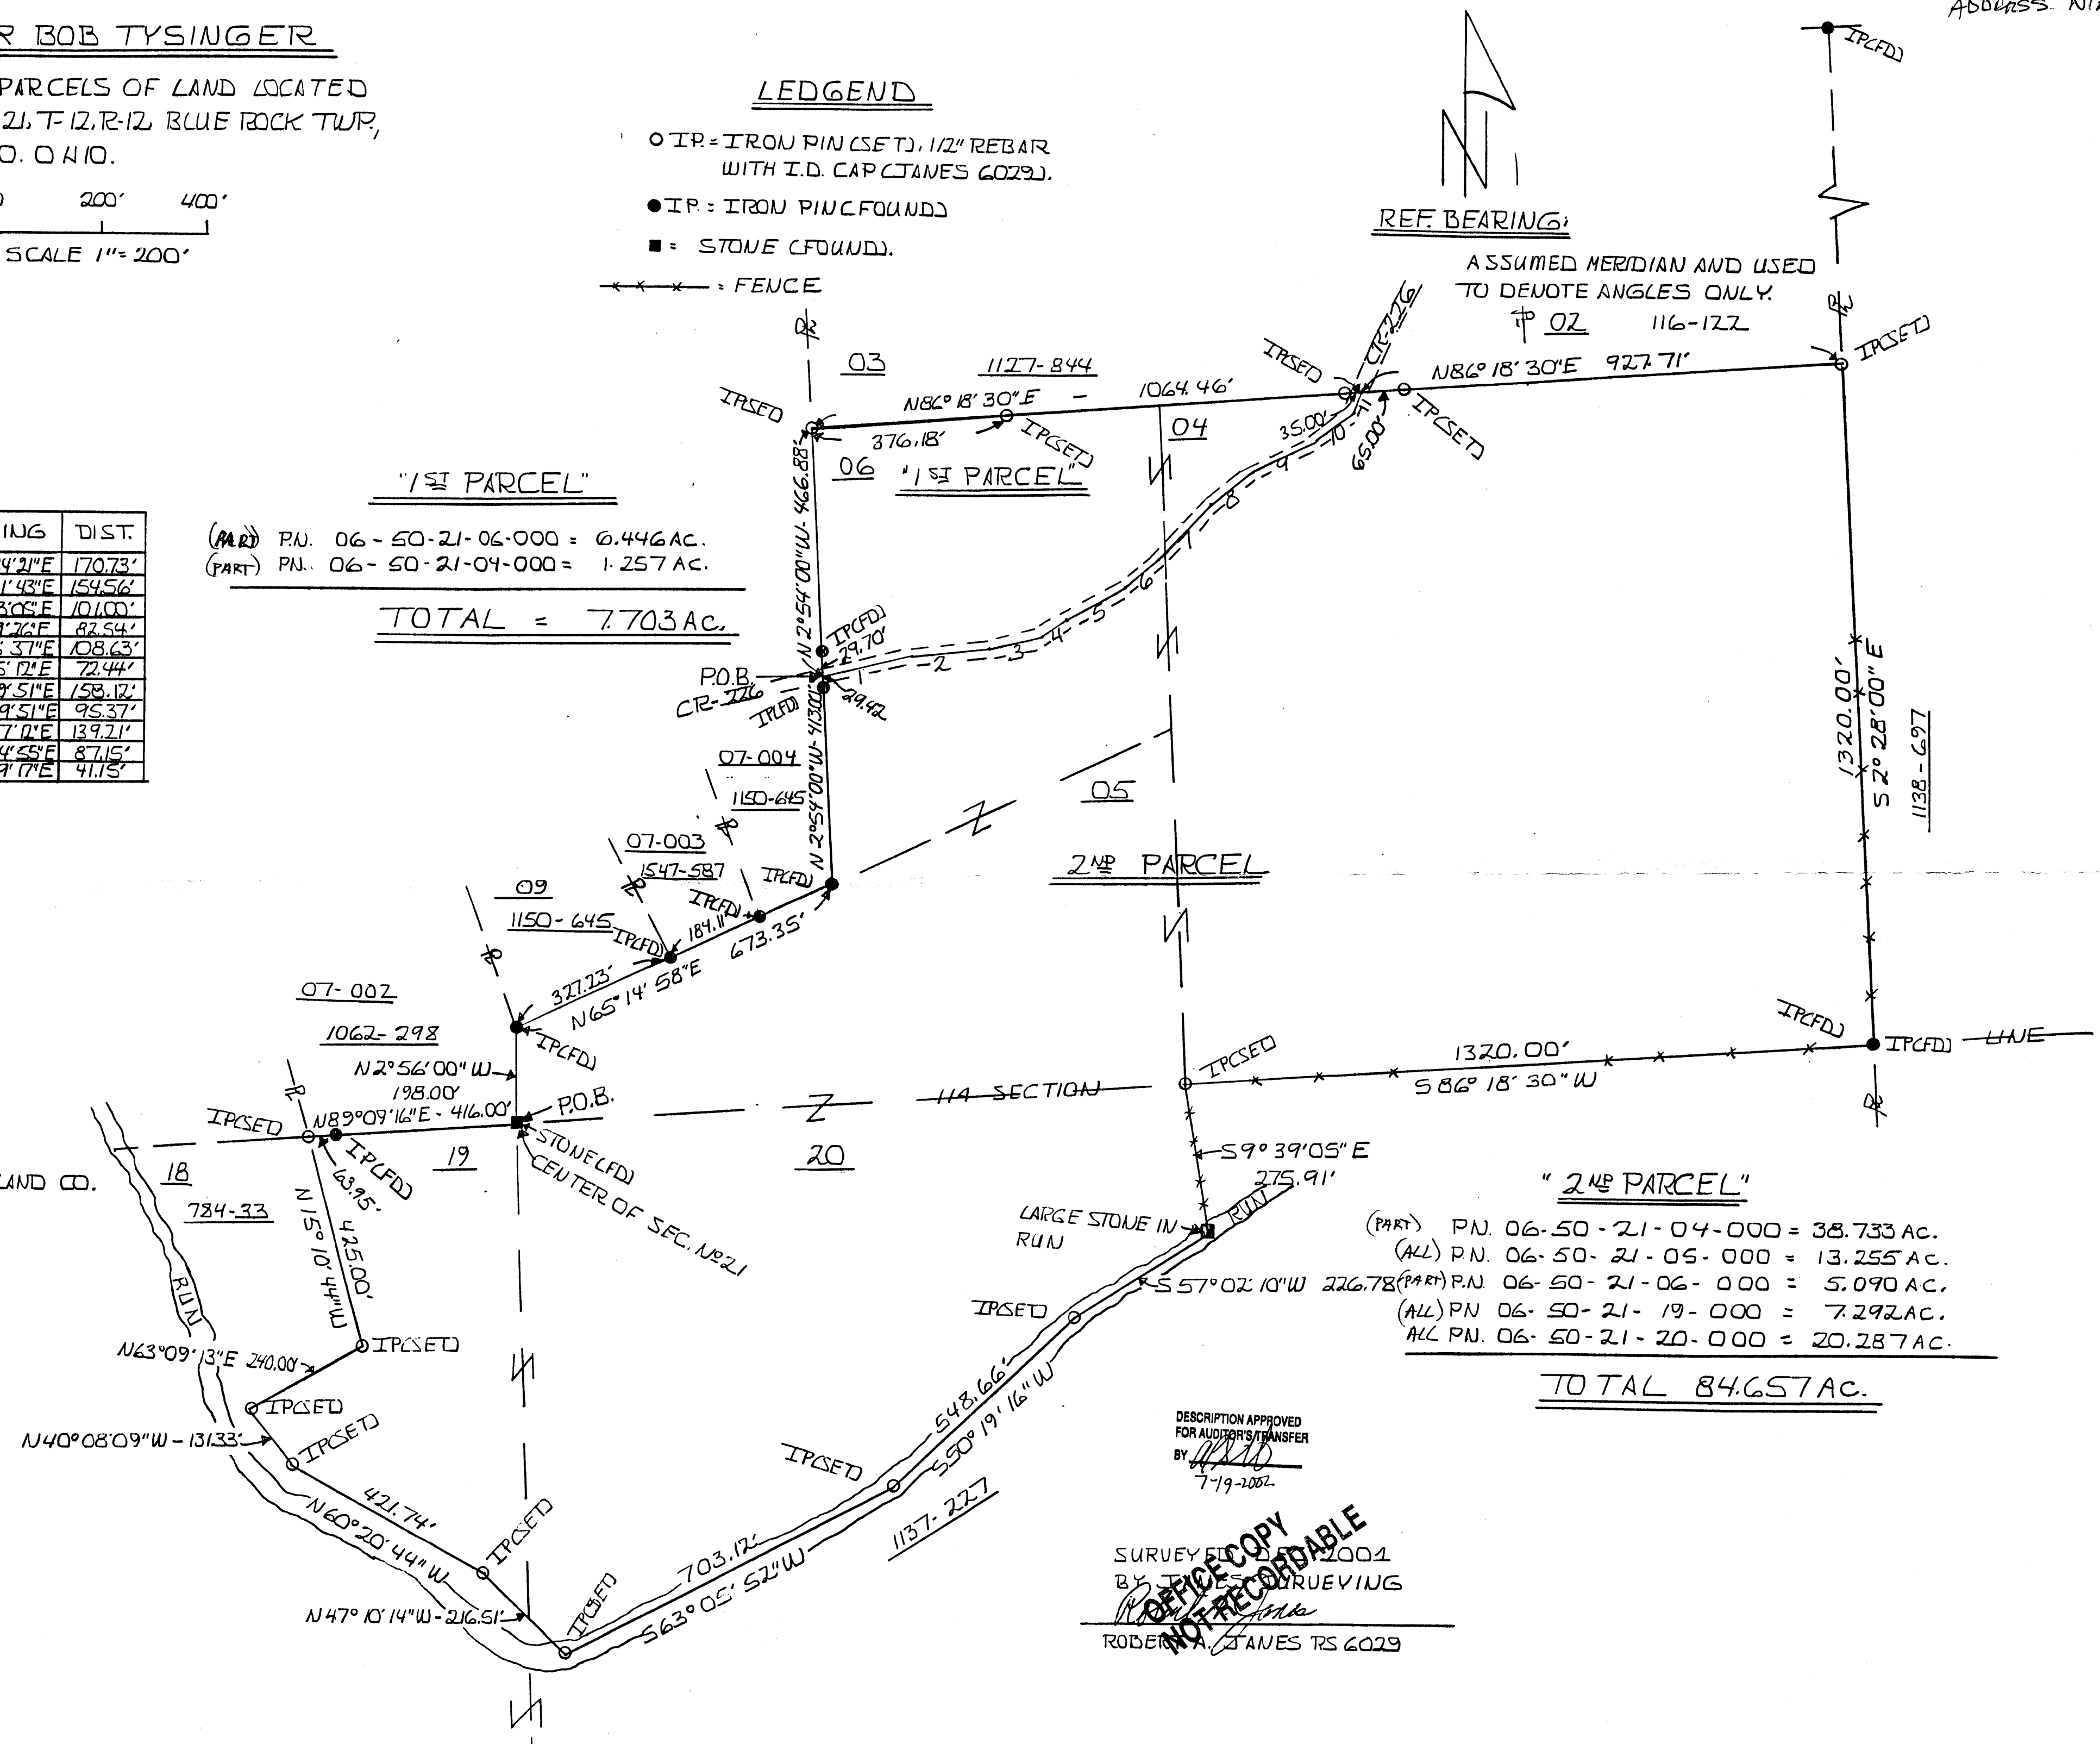

"2ND PARCEL"

(PART) P.N. 06-50-21-04-000 = 38.733 AC.
(ALL) P.N. 06-50-21-05-000 = 13.255 AC.
(PART) P.N. 06-50-21-06-000 = 5.090 AC.
(ALL) P.N. 06-50-21-19-000 = 7.292 AC.
ALL P.N. 06-50-21-20-000 = 20.287 AC.

TOTAL 84.657 AC.

DESCRIPTION APPROVED
FOR AUDITOR'S TRANSFER
BY *[Signature]*
7-19-2002

OFFICE COPY
NOT RECORDABLE

SURVEYED 05-2001
BY T. J. SURVEYING
ROBERT A. TAYNES RS 6029