


The East-Half of the
Southeast Quarter of
Section 13.

06-60-13-10-000

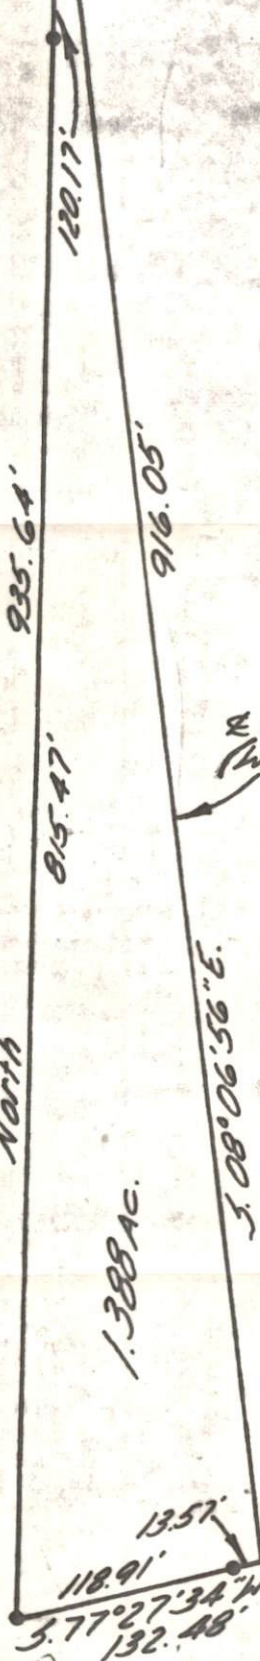

• ~ Iron Pins

Being a part of the East-Half of the
Southeast Quarter of section 13, Town-
ship 12, Range 12, Blue Rock Township
Muskingum County, Ohio.

Exemption
Approved for transfer
Date: June 22, 1977
Muskingum County Commissioners

William J. Eubank Jr.
Neil H. Gibson

No sewage disposal system planned
Approved for an on lot sewage
this 22nd day of June 1977

Muskingum County Health Depta

By: Dary Radabaugh, sanitarian

I hereby certify the above plat to be correct
as prepared by me, this 18th day of April 1977.

W. J. Biedenbach
W. J. BIEDENBACH REG. SURVEYOR #5718

W. J. Biedenbach & Assoc. Surveying & Mapping Phone: 3120 Lisa Lane 453-4250 Zanesville, Ohio 43701	
Drawn by: <u>MDN</u>	Date: <u>4-14-77</u>
Scale: <u>1"=100'</u>	Job No: <u>168</u>
<u>D. Browning</u>	

Dorothy Browning

BLUE ROCK
2-2