

SURVEYING & MAPPING

L. Peter Dinan & Associates

27 South Sixth Street

P. O. Box 55, Zanesville, Ohio 43701

06-70-29-01-001
No Address

0.36 Acres
Description For Conveyance
Part Of Parcel #06-06-70-29-01-000

Situated in the State of Ohio, County of Muskingum, Township of Blue Rock.

Being a part of the Northeast Quarter of Section 29, Township 12, Range 12 bounded and described as follows:

Commencing at the Northwest Corner of the Northeast Quarter of Section 29; thence along the west line of said Northeast Quarter south 692.60 feet to an iron pin and the true place of beginning of the premises herein intended to be described; thence south 58 degrees 31 minutes east 148.70 feet to an iron pin; thence south 36 degrees 26 minutes west 213.53 feet to an iron pin; thence north 249.45 feet to the true place of beginning, containing thirty-six hundredths (0.36) of an acre more or less.


This description written from survey made by L. Peter Dinan, Registered Surveyor #5451, July 6, 1993.

**OFFICE COPY
NOT RECORDABLE**


DESCRIPTION APPROVED
FOR AUDITOR'S TRANSFER

BY *A. L. Swinard*

7-9-93

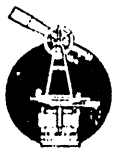

L. PETER DINAN & ASSOCIATES
27 SOUTH SIXTH STREET
ZANESVILLE, OHIO

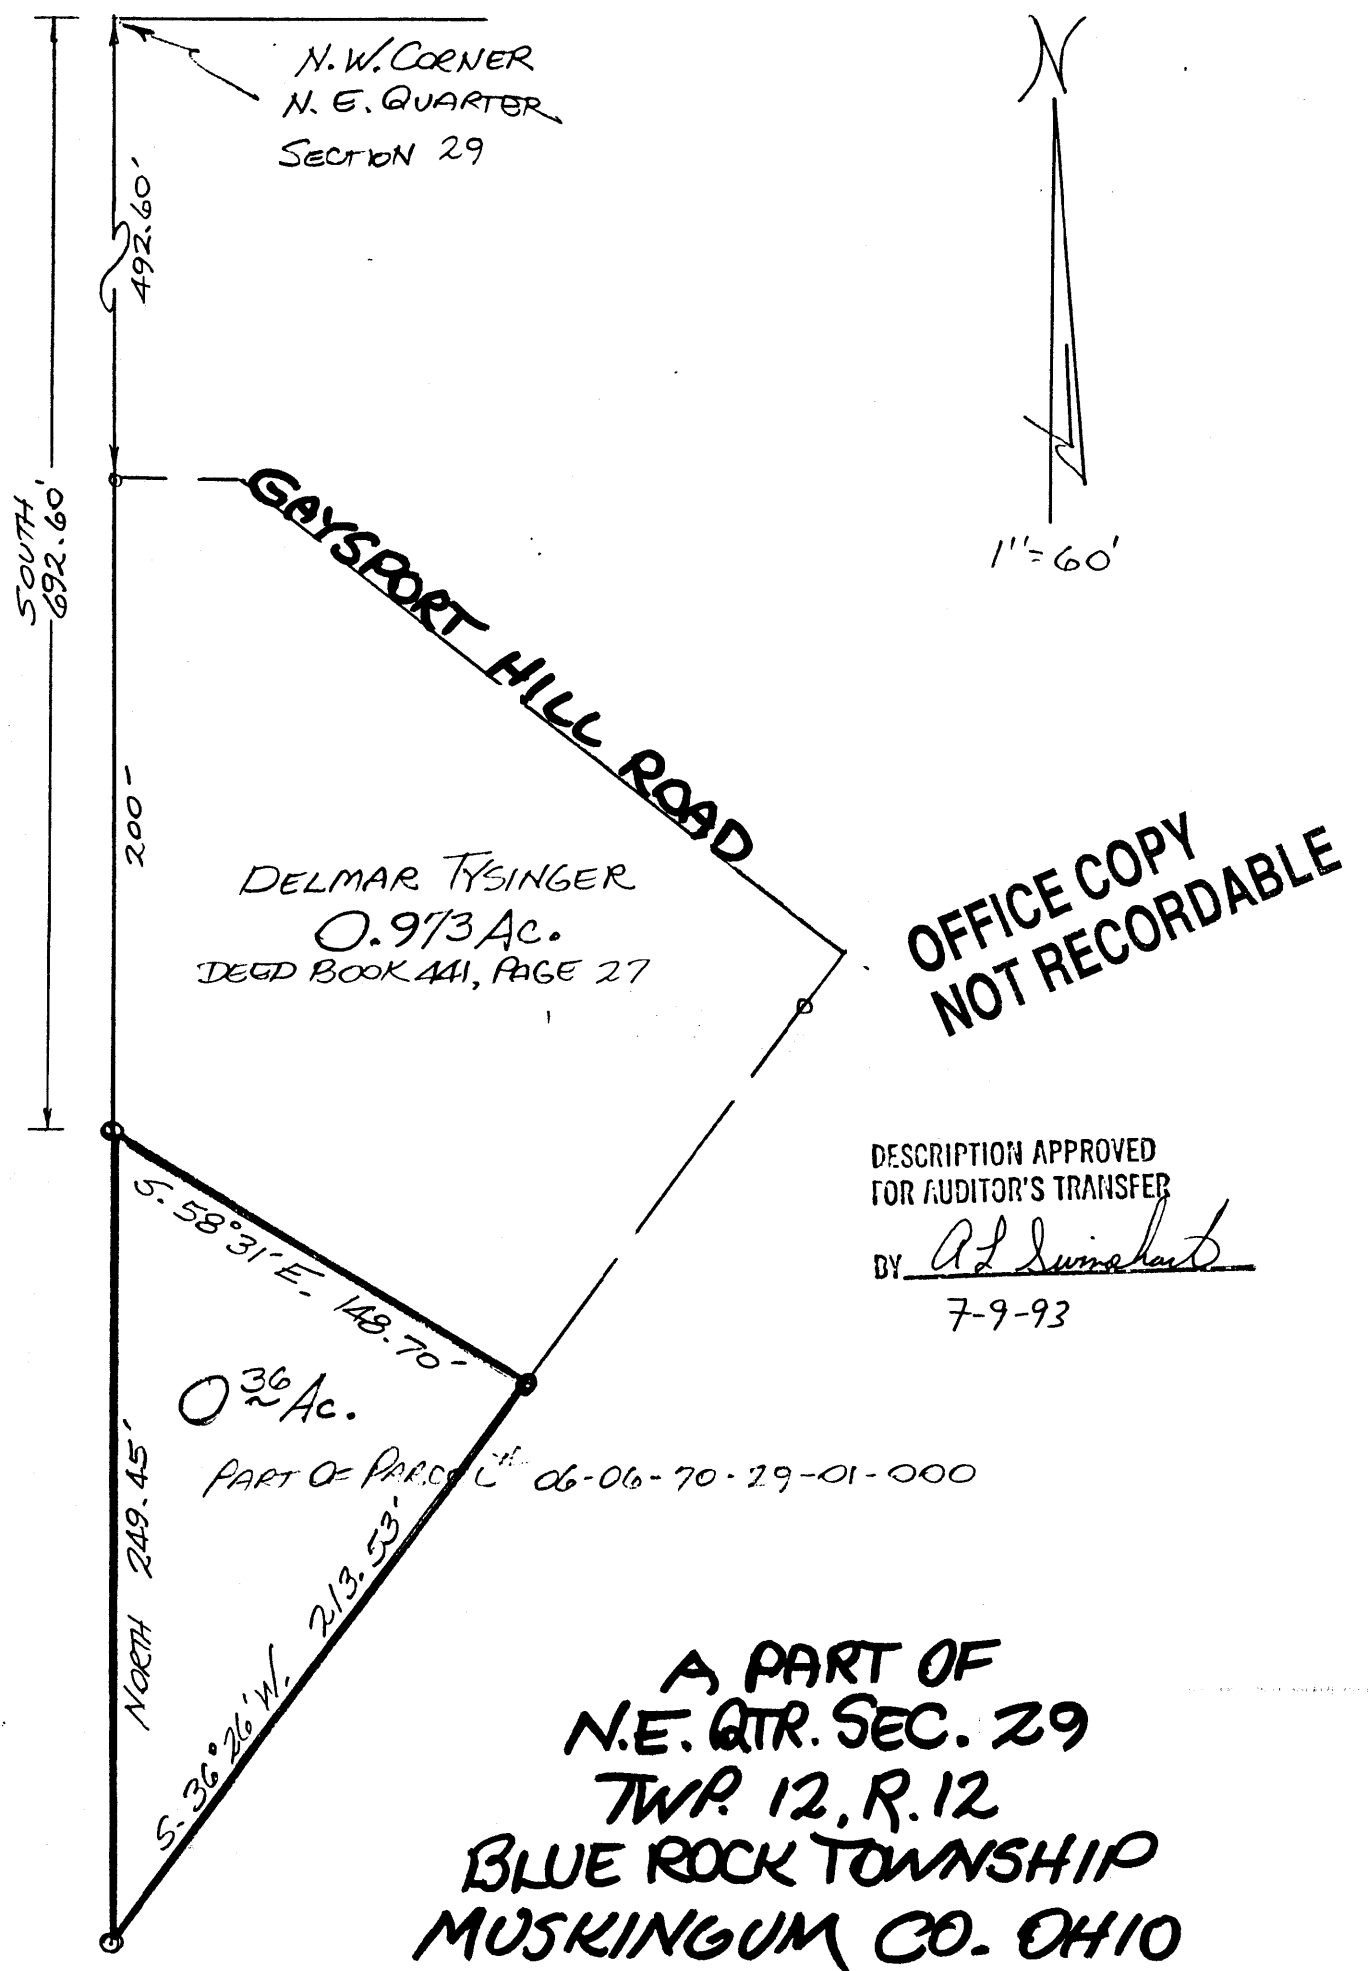

JULY 7, 1993