


06-70-29-04-000

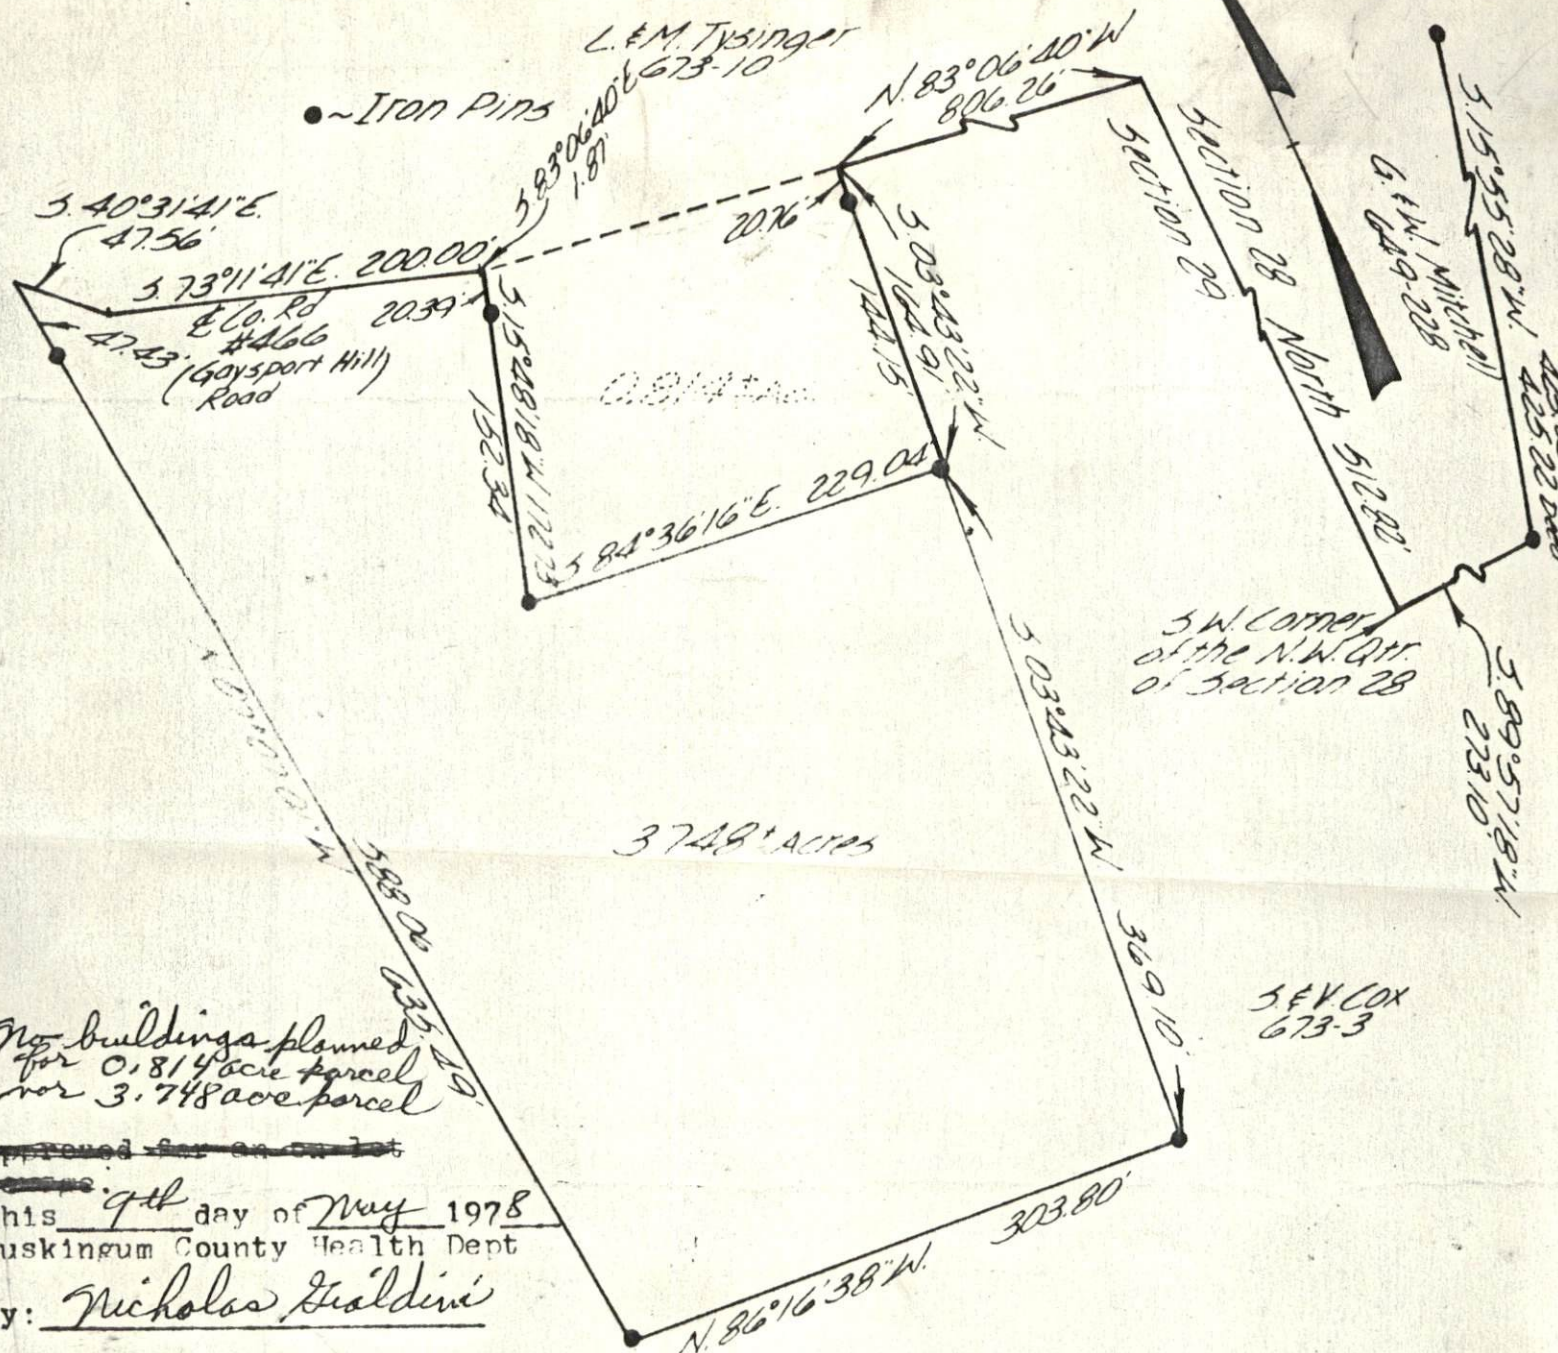

No buildings planned for 0.814 acre parcel nor 3.748 acre parcel

Approved for on ~~on~~ lot
 This 9th day of May 1978
 Muskingum County Health Dept
 By: Nicholas Galdini

Being a part of the Northeast Quarter of Fractional Section 29, Township 12, Range 12, Blue Rock Twp, Muskingum County, Ohio.

Approved for Transfer
 Date: _____
 Muskingum County Commissioners

May 15, 1978
 MUSKINGUM COUNTY COMMISSIONERS
William E. [Signature]
Ed. H. Gibson
Archie H. [Signature]

OFFICE COPY
NOT RECORDABLE
 I hereby certify the above plat to be correct as prepared by me, this 20th day of April 1978.

W. J. BIEDENBACH & ASSOC.
 Surveying & Mapping
 3120 Lisa Ln. Zanesville, Ohio 43701
 (614) 453-4850
 Drawn by: NDV Date: 4-20-78