



Blue Rock

06-70-32-24-000
06-70-32-25-000

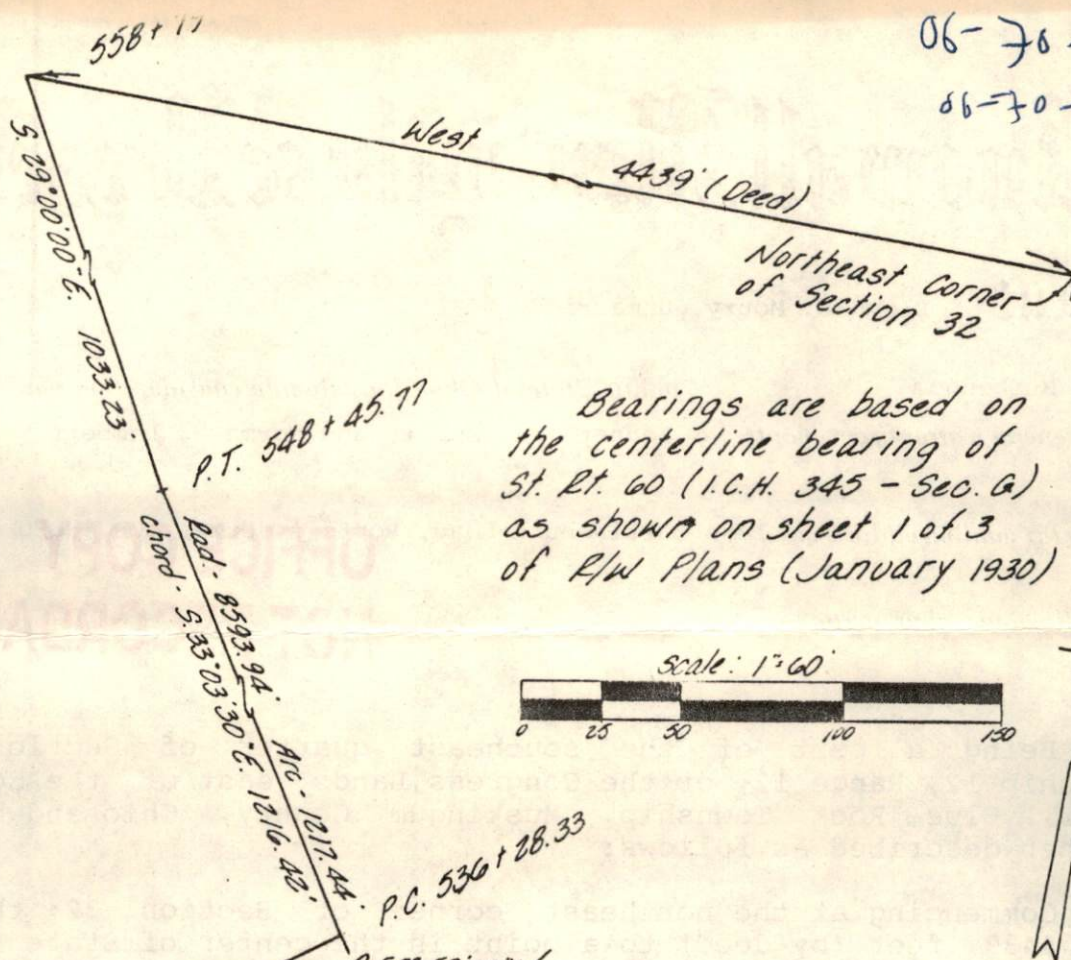

Bearings are based on the centerline bearing of St. Rt. 60 (I.C.H. 345 - Sec. A) as shown on sheet 1 of 3 of R/W Plans (January 1930)

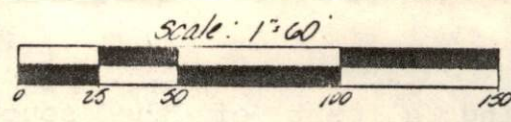

- ~ Existing Concrete R/W Mon.
- ~ Existing Iron Pin
- ⊙ ~ Iron Pin Set (3/8" x 30" rebar with plastic ident. cap)

Par. N° 06-06-70-32-24 (all)
Par. N° 06-06-70-32-25 (all)



Being a part of the Southeast Quarter of Section 32, Township 12, Range 12, of the Congress Lands East of the Scioto River, Blue Rock Township, Muskingum County, Ohio.

MUSKINGUM

I hereby certify the above plat and survey to be correct, to the best of my knowledge and belief, as prepared by me this 17th day of July 1986.

OFFICE COPY NOT RECORDABLE
Michael D. Nichols
Reg. Surveyor #6923

W. J. BIEDENBACH & ASSOC. 5-11 Surveying & Mapping 3120 Lisa Ln. Zanesville, Ohio 43701 (614) 453-4850	
Drawn by: MDN	Date: 7-17-86
Scale: 1"=60'	Checked by: ADB