

# ROCK HOLLOW

FRACTIONAL SECTION 32, TOWNSHIP 12, RANGE 12  
BLUE ROCK TOWNSHIP, MUSKINGUM COUNTY  
STATE OF OHIO

## CERTIFICATE OF SURVEYOR

I HEREBY CERTIFY THAT AT THE DIRECTION OF LESTER ARMSTRONG, JR., AND WILDA KAYE ARMSTRONG THE OWNERS OF THE PREMISES SHOWN AND BEING 1.77 ACRES OF THE PROPERTY DESCRIBED IN DEED BOOK 928 PAGE 119 I SURVEYED AND PLATTED INTO LOTS AND HIGHWAYS AS SHOWN AND THAT SAID LOTS ARE NUMBERED FROM 1 TO 12 INCLUSIVE, THAT DIMENSIONS ARE GIVEN IN FEET AND DECIMAL PARTS THEREOF, AND IRON PINS ARE DESIGNATED BY SMALL CIRCLES AND ARE PLACED AS SHOWN FOR THE REGULATION OF FUTURE SURVEYS.  
DATE: OCTOBER 15, 1984

OFFICE COPY  
NOT RECORDABLE  
L. PETER DINEEN REGISTERED SURVEYOR #5451

## DEDICATION

WE THE UNDERSIGNED BEING THE OWNERS AND ALL PARTIES HAVING ANY RIGHT, TITLE OR INTEREST IN THE REAL ESTATE SHOWN HEREBY CERTIFY THAT WE HAVE CAUSED THE SAME TO BE SURVEYED AND PLATTED INTO LOTS AND HIGHWAYS AS SHOWN, THAT SAID LOTS ARE NUMBERED 1 TO 12 INCLUSIVE THAT THE FOREGOING REAL ESTATE HAS BEEN NAMED ROCK HOLLOW. RESTRICTIONS ACCOMPANYING AND A PART OF THIS PLAT SHALL APPLY WHETHER SPECIFIED IN CONVEYANCES OR NOT.

*Lester Armstrong, Jr.*  
LESTER ARMSTRONG, JR.  
*Wilda Kaye Armstrong*  
WILDA KAYE ARMSTRONG

## ACKNOWLEDGEMENT

STATE OF OHIO  
MUSKINGUM COUNTY  
BEFORE ME A NOTARY PUBLIC IN AND FOR SAID COUNTY, PERSONALLY APPEARED LESTER ARMSTRONG, JR., AND WILDA KAYE ARMSTRONG WHO EXECUTED THE FOREGOING INSTRUMENT AND ACKNOWLEDGED THAT THEY DID SIGN INSTRUMENT AND THAT IT WAS THEIR FREE ACT AND DEED. IN TESTIMONY WHEREOF I HAVE HEREBY SUBSCRIBED MY NAME AND AFFIXED MY OFFICIAL SEAL AT Starkville OHIO, THIS 16th DAY OF November 1984.

*[Signature]*  
NOTARY PUBLIC

DATE: \_\_\_\_\_  
SUBMITTED FOR ACCEPTANCE AND APPROVAL

CLERK, COUNTY COMMISSIONERS

ACCEPTED AND APPROVED UNDER SECTION 711.05 OF THE REVISED CODE OF THE STATE OF OHIO IN THAT AT LEAST MINIMUM SPECIFICATIONS FOR SUBDIVISION THOROUGHFARES AND DRAINAGE IN BLUE ROCK TOWNSHIP MUST BE MET BEFORE APPLICATION UNDER SECTION 711.091 IS MADE.  
DATE: \_\_\_\_\_

MUSKINGUM COUNTY COMMISSIONERS


TRANSFERRED, DATE: \_\_\_\_\_

AUDITOR, MUSKINGUM COUNTY

FEE

STATE OF OHIO, MUSKINGUM COUNTY  
RECEIVED FOR RECORD ON THE \_\_\_\_\_ DAY OF \_\_\_\_\_ 1984  
AT \_\_\_\_\_ O'CLOCK \_\_\_\_\_ RECORDED \_\_\_\_\_ 1984  
IN PLAT BOOK \_\_\_\_\_ PAGE \_\_\_\_\_  
FEE \_\_\_\_\_

RECORDER

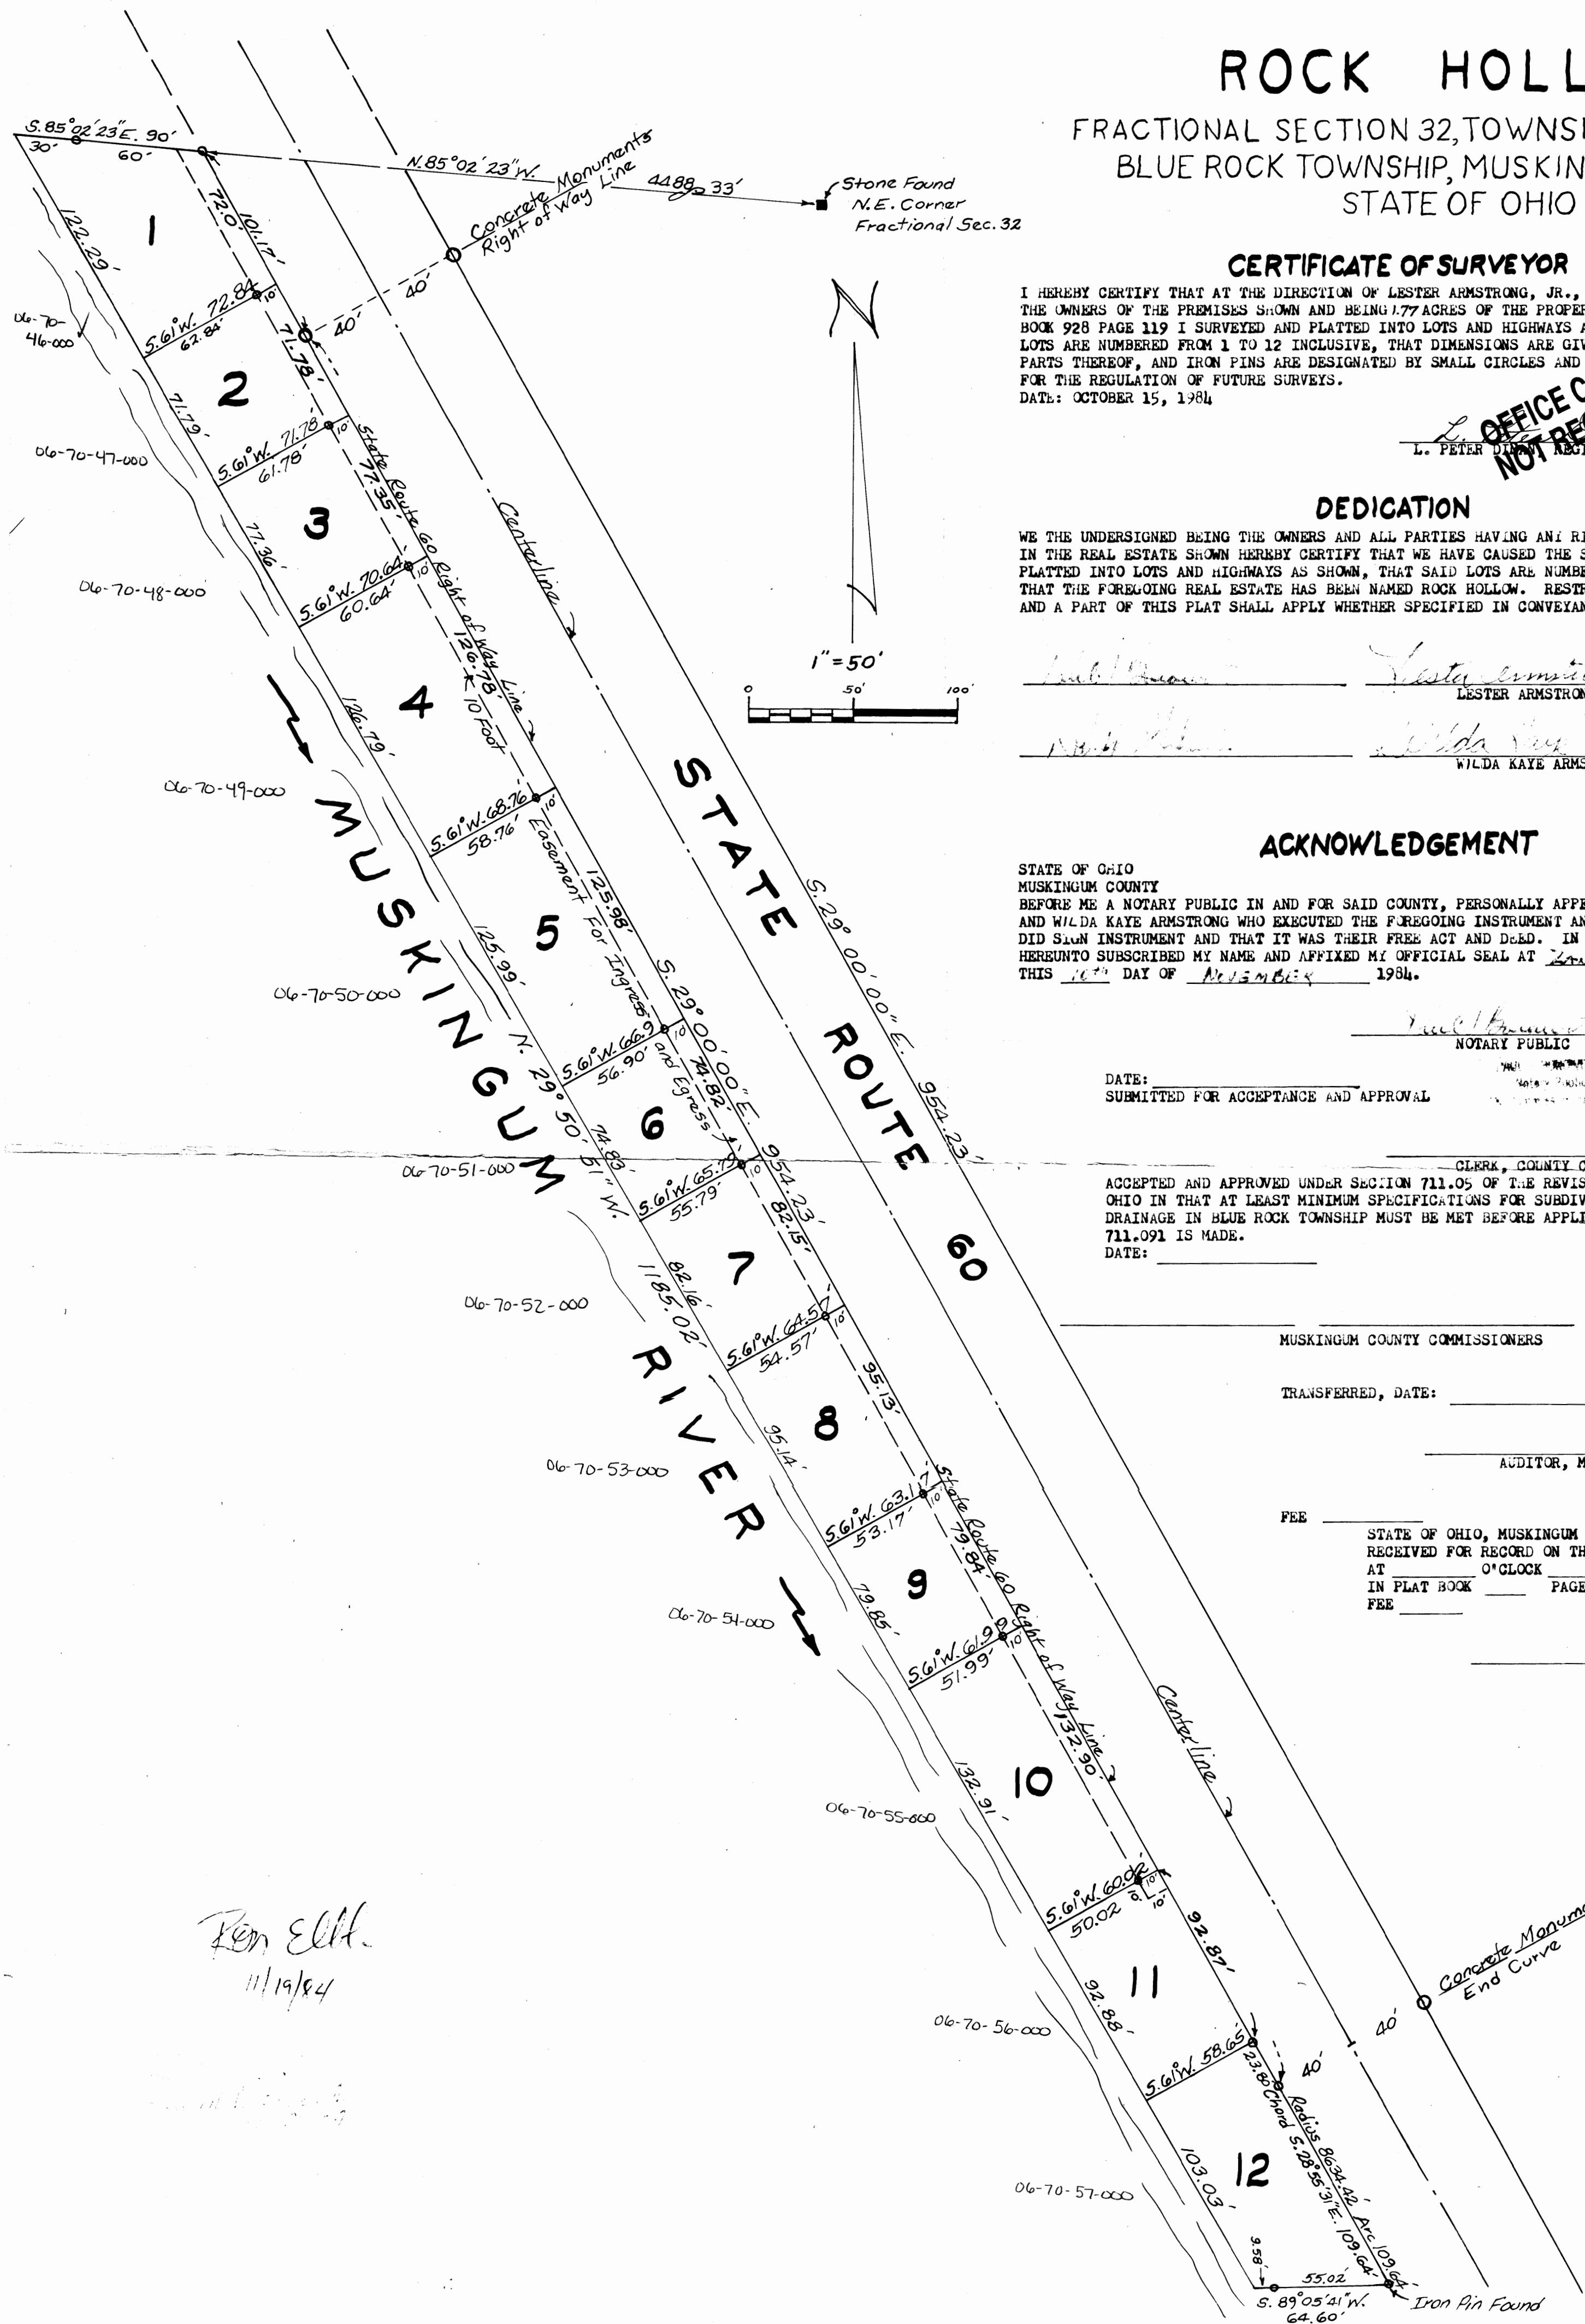

*Ken Elft*  
11/19/84