

ROCK HOLLOW

FRACTIONAL SECTION 32, TOWNSHIP 12, RANGE 12
BLUE ROCK TOWNSHIP, MUSKINGUM COUNTY
STATE OF OHIO

CERTIFICATE OF SURVEYOR

I HEREBY CERTIFY THAT AT THE DIRECTION OF LESTER ARMSTRONG, JR., AND WILDA KAYE ARMSTRONG THE OWNERS OF THE PREMISES SHOWN AND BEING 1.77 ACRES OF THE PROPERTY DESCRIBED IN DEED BOOK 928 PAGE 119 I SURVEYED AND PLATTED INTO LOTS AND HIGHWAYS AS SHOWN AND THAT SAID LOTS ARE NUMBERED FROM 1 TO 12 INCLUSIVE, THAT DIMENSIONS ARE GIVEN IN FEET AND DECIMAL PARTS THEREOF, AND IRON PINS ARE DESIGNATED BY SMALL CIRCLES AND ARE PLACED AS SHOWN FOR THE REGULATION OF FUTURE SURVEYS.
DATE: OCTOBER 15, 1984

L. PETER DUNN REGISTERED SURVEYOR #5451

DEDICATION

WE THE UNDERSIGNED BEING THE OWNERS AND ALL PARTIES HAVING ANY RIGHT, TITLE OR INTEREST IN THE REAL ESTATE SHOWN HEREBY CERTIFY THAT WE HAVE CAUSED THE SAME TO BE SURVEYED AND PLATTED INTO LOTS AND HIGHWAYS AS SHOWN, THAT SAID LOTS ARE NUMBERED 1 TO 12 INCLUSIVE THAT THE FOREGOING REAL ESTATE HAS BEEN NAMED ROCK HOLLOW. RESTRICTIONS ACCOMPANYING AND A PART OF THIS PLAT SHALL APPLY WHETHER SPECIFIED IN CONVEYANCES OR NOT.

LESTER ARMSTRONG, JR.

WILDA KAYE ARMSTRONG

ACKNOWLEDGEMENT

STATE OF OHIO
MUSKINGUM COUNTY
BEFORE ME A NOTARY PUBLIC IN AND FOR SAID COUNTY, PERSONALLY APPEARED LESTER ARMSTRONG, JR., AND WILDA KAYE ARMSTRONG WHO EXECUTED THE FOREGOING INSTRUMENT AND ACKNOWLEDGED THAT THEY DID SIGN INSTRUMENT AND THAT IT WAS THEIR FREE ACT AND DEED. IN TESTIMONY WHEREOF I HAVE HEREUNTO SUBSCRIBED MY NAME AND AFFIXED MY OFFICIAL SEAL AT NEWARK, OHIO, THIS 16th DAY OF November 1984.

NOTARY PUBLIC

DATE: _____
SUBMITTED FOR ACCEPTANCE AND APPROVAL

CLERK, COUNTY COMMISSIONERS

ACCEPTED AND APPROVED UNDER SECTION 711.05 OF THE REVISED CODE OF THE STATE OF OHIO IN THAT AT LEAST MINIMUM SPECIFICATIONS FOR SUBDIVISION THOROUGHFARES AND DRAINAGE IN BLUE ROCK TOWNSHIP MUST BE MET BEFORE APPLICATION UNDER SECTION 711.091 IS MADE.
DATE: _____

MUSKINGUM COUNTY COMMISSIONERS


TRANSFERRED, DATE: _____

AUDITOR, MUSKINGUM COUNTY

FEE

STATE OF OHIO, MUSKINGUM COUNTY
RECEIVED FOR RECORD ON THE _____ DAY OF _____ 1984
AT _____ O'CLOCK _____ RECORDED _____ 1984
IN PLAT BOOK _____ PAGE _____
FEE _____

RECORDER

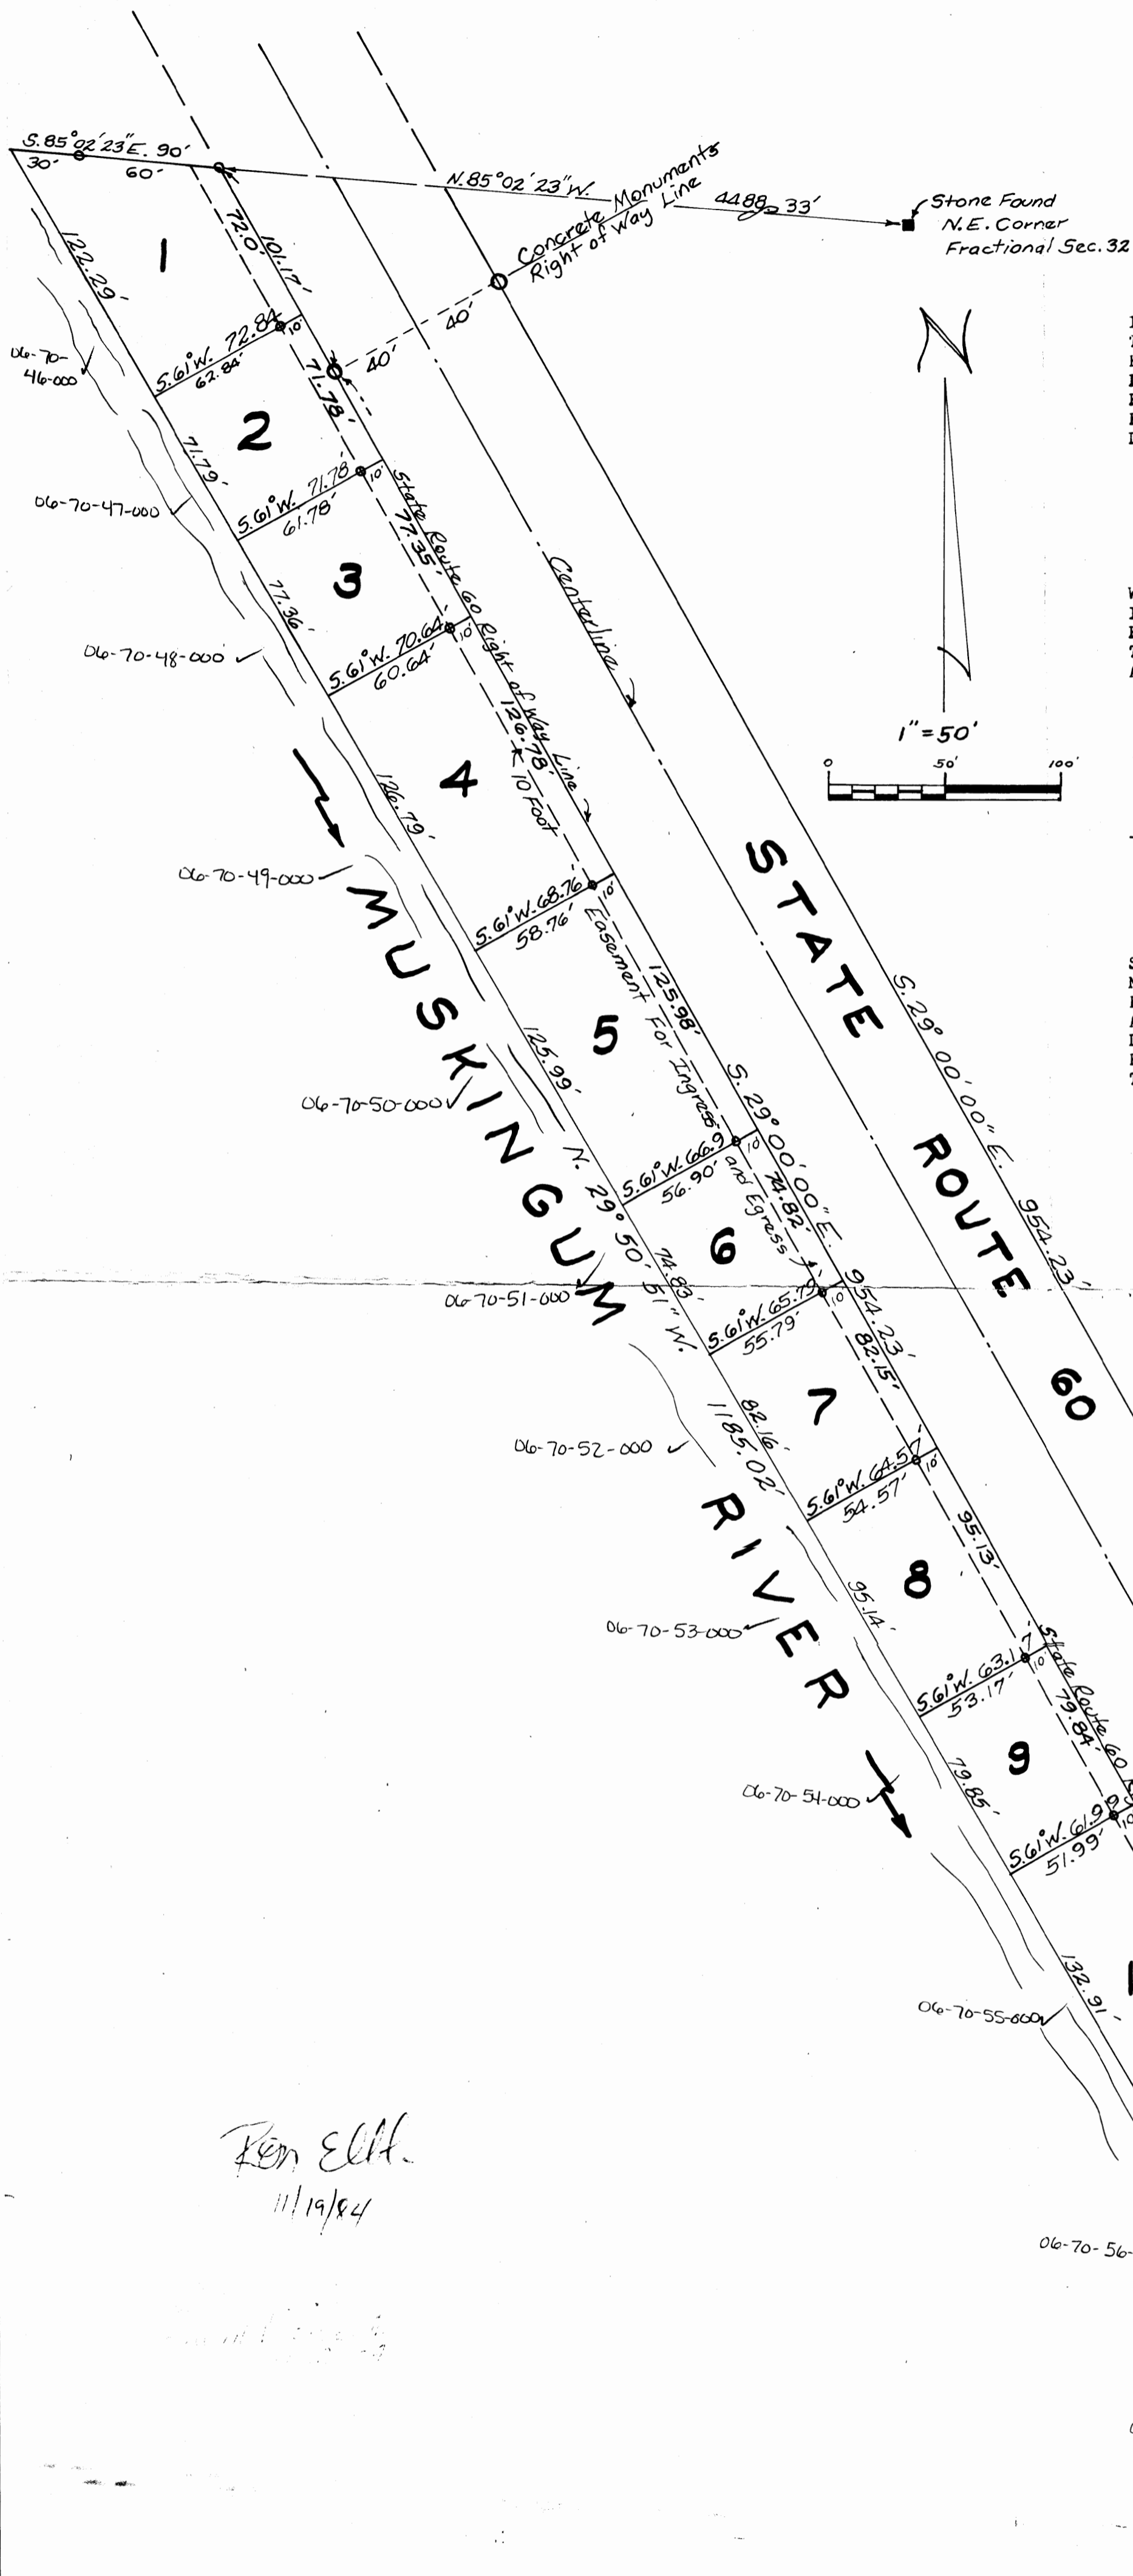

Ken Ell
11/19/84