

SITUATED IN:

Situated in the State of Ohio, County of Muskingum, Township of Blue Rock, and being part of the Northeast Quarter of Section 28, and part of the Northwest Quarter of Section 27, Township 12, Range 12, Congress Lands East of the Scioto River

BASIS OF BEARINGS


Bearings are based on the Ohio State Plane Coordinate System, NAD 83, South Zone, Grid North, as per GPS observations.

REFERENCES

All deed records shown on this plat, and adjoining surveys by R. M. Graves, and R. Claus.

LEGEND

- △ Railroad Spike Set
- Iron Pin Found
- ⊞ Stone Found
- Axle Found
- Iron Pipe Found
- ▲ Railroad Spike Found
- ⊙ Iron Pin Set, 5/8" rebar 30" Long
- ⊞ Monument Found

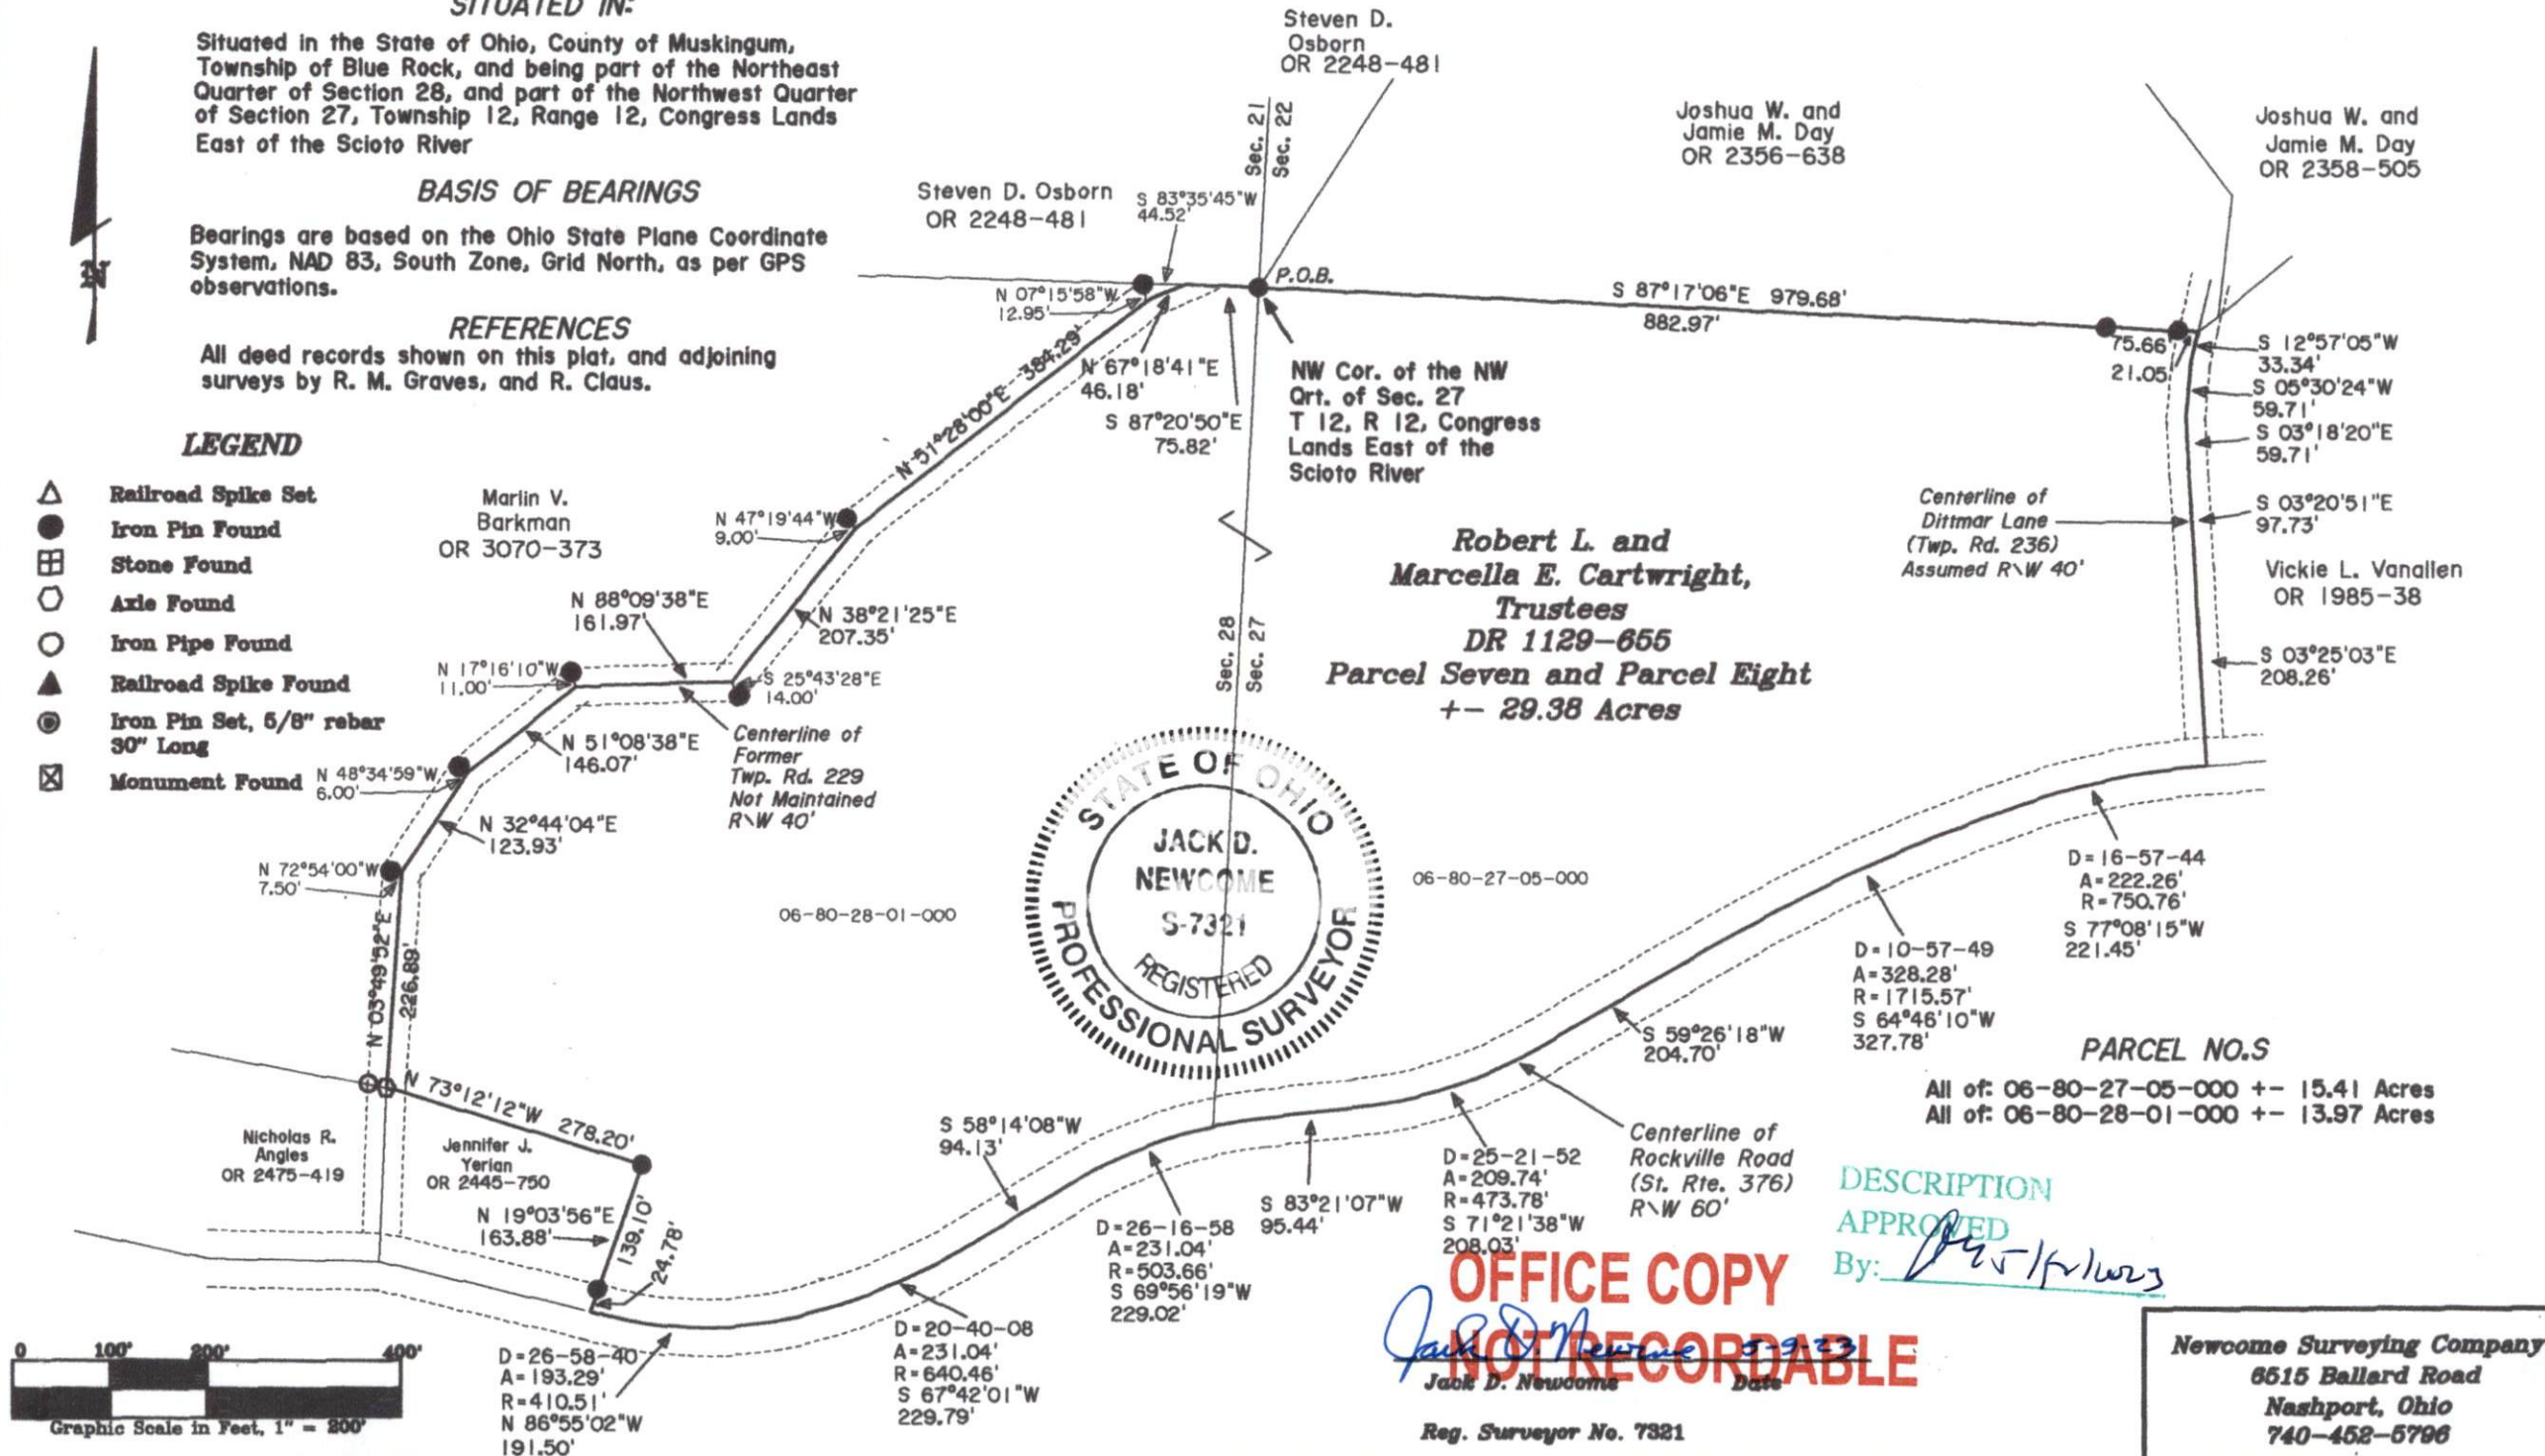

Newcome Surveying Company
6515 Ballard Road
Nashport, Ohio
740-452-5796