

Office Copy
DESCRIPTION OF SURVEY FOR THE LOMAX OIL CO.

Parcel #
06-90-25-02
RURAL DALE

Situated in the State of Ohio, County of Muskingum,
Township of Blue Rock, North Half of the Northeast Quarter of
Section #25, Township #12, Range #12, of the Congress Lands
East of the Scioto River:

Being a part of the prior deed reference Vol.630, Page 188,
Tract 2 (Parcel 2), and all of Tract 3, also being a part of
Muskingum County Auditors's Parcel Number 06-06-90-25-03-000,
and more particularly described as follows;

Beginning at an iron pin (found) at the Northeast corner
of said Section #25; thence along the East line of said Section
#25 S 02 17 34 W 114.26 feet to the center of County Road #31
(Rural Dale Road), passing an iron pin set at 64.00 feet; thence along the
center of said road S 36 09 22 W 116.09 feet to an iron pin
(set); thence along the center of said road S 33 53 48 W 102.95
feet; thence along the center of said road N 86 54 33 W 331.35 feet to an iron pin (set),
passing an iron pin (set) at 27.94 feet; thence N 02 17 34 E
300.00 feet to an iron pin (set) on the North line of said
Section #25; thence along the North line of said Section
S 86 54 33 E 450.00 feet to the place of beginning containing
2.841 acres.

The bearings within this description are based on a
Solar Observation (Local Hour Angle Method) completed on the
grantors property 5-1-1987. Iron pins (set) are 5/8" rebar
with aluminum identification caps (C R Harkness R S 6885).
Along with this description is a plat showing information
which may be desired for any future retracement of the survey.

This description was written by Charles R. Harkness
Registered Surveyor #6885 from an actual survey completed on
May 5, 1987.

**OFFICE COPY
NOT RECORDABLE**

Charles R. Harkness


SEAL

DESCRIPTION APPROVED
FOR AUDITOR'S TRANSFER

BY _____

Office Copy
SURVEY PLAT FOR THE LOMAX OIL CO.

JOB #184
 PLAT #01

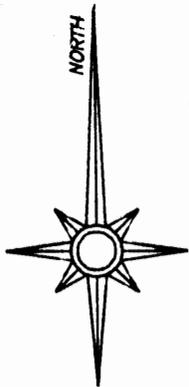

The bearings on this plat are based on:
 A Solar Observation
 (Local Hour Angle Method) completed on the grantors property 5-1-1987.

LEGEND

- ⊞ STONE (FOUND)
- POST (FOUND)
- IRON PIPE (FOUND)
- ⊙ IRON PIN (FOUND)
- ⊕ RAILROAD SPIKE (FOUND)
- ⊕ NAIL (FOUND)
- IRON PIN (SET) 5/8" REBAR 34" IN LENGTH WITH ALUMINUM IDENTIFICATION CAP (C.R. HARKNESS RS 6885).


Situated in the State of Ohio, County of Muskingum, Township of Blue Rock, North Half of the Northeast Quarter of Section #25, Township #12, Range #12, of the Congress Lands East of the Scioto River:

Being a part of the prior deed reference Vol. 630, Page 188, Tract 2 (Parcel 2), and all of Tract 3, also being a part of Muskingum County Auditor's Parcel Number 06-06-90-25-03-000.

06-06-90-25-02

REFERENCES NOT SHOWN OR LISTED:

Deed Books Vol. & Page
 (766-280), (550-505),
 (504-262), (493-499),
 (982-142).

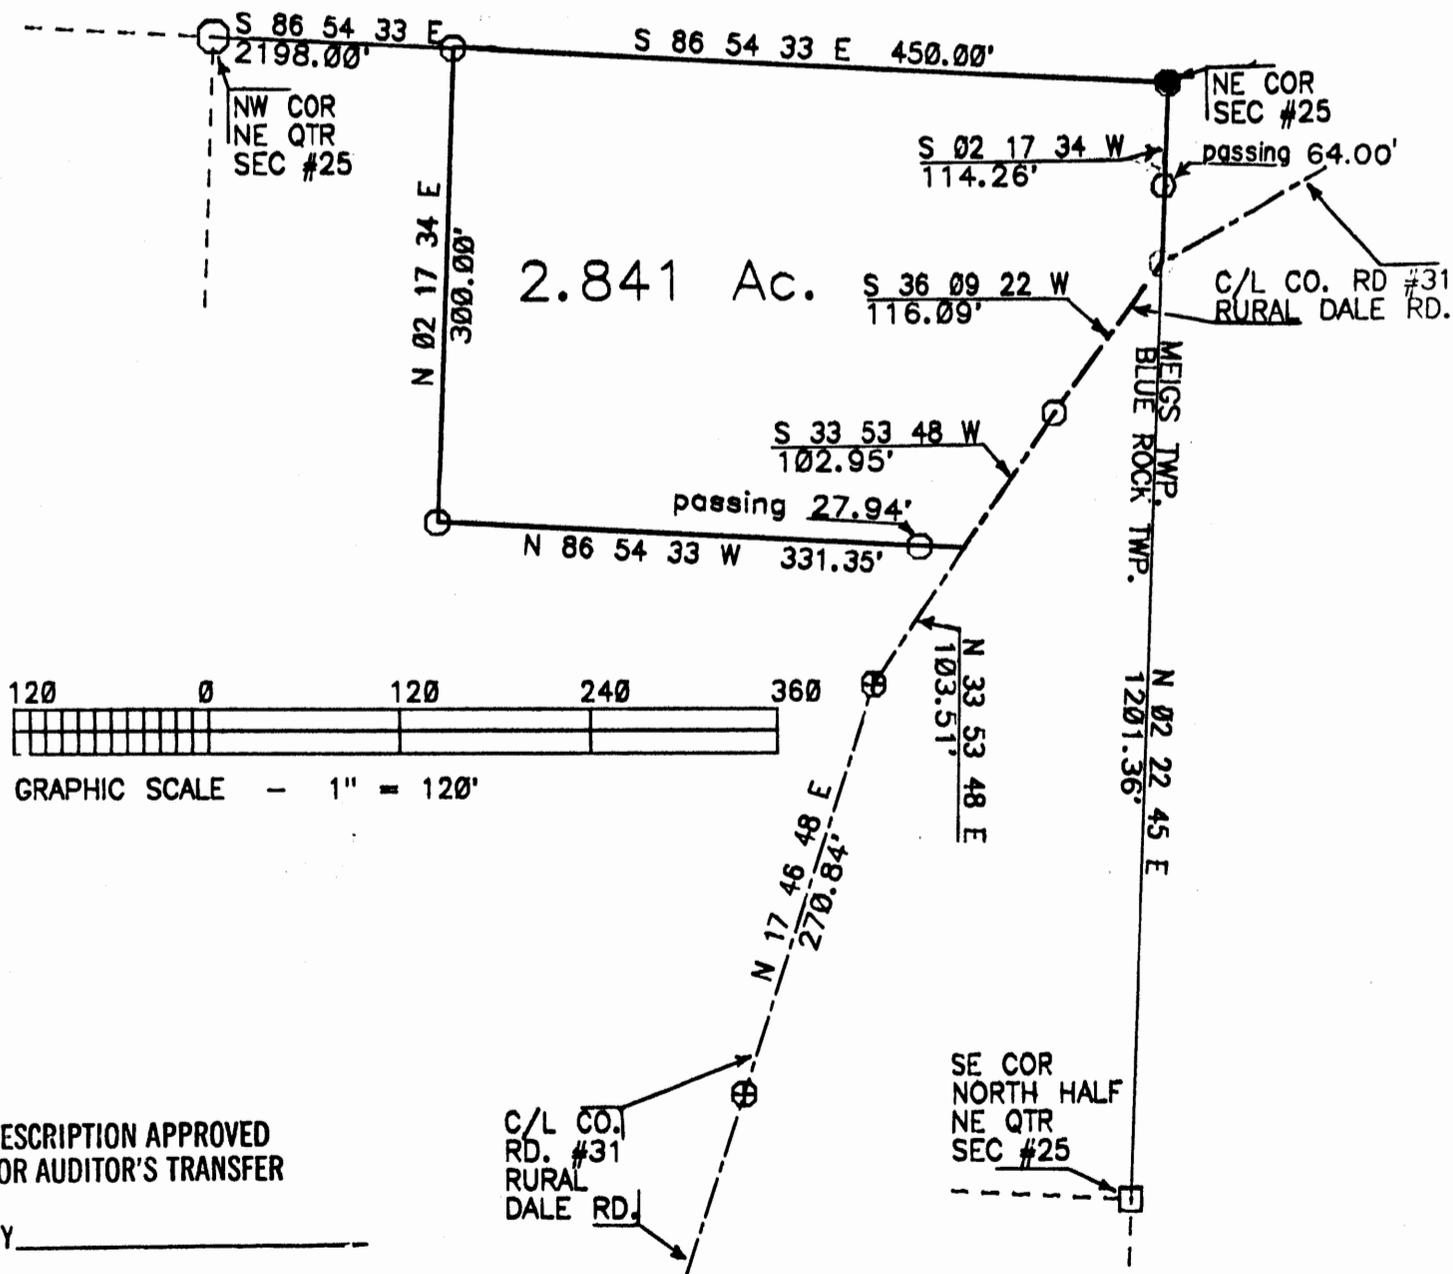

DESCRIPTION APPROVED
 FOR AUDITOR'S TRANSFER

BY _____

This survey plat was prepared by Charles R. Harkness, Registered Surveyor #6885 from an actual survey completed on May 5, 1987.

**OFFICE COPY
 NOT RECORDABLE**
Office Copy
 CHARLES R. HARKNESS

SEAL