


Northeast Corner of
the Southwest Qtr. of
Section 25

East (N90°00'00"E)
Centerline Co. Rd. # 31

493.92' West
500'

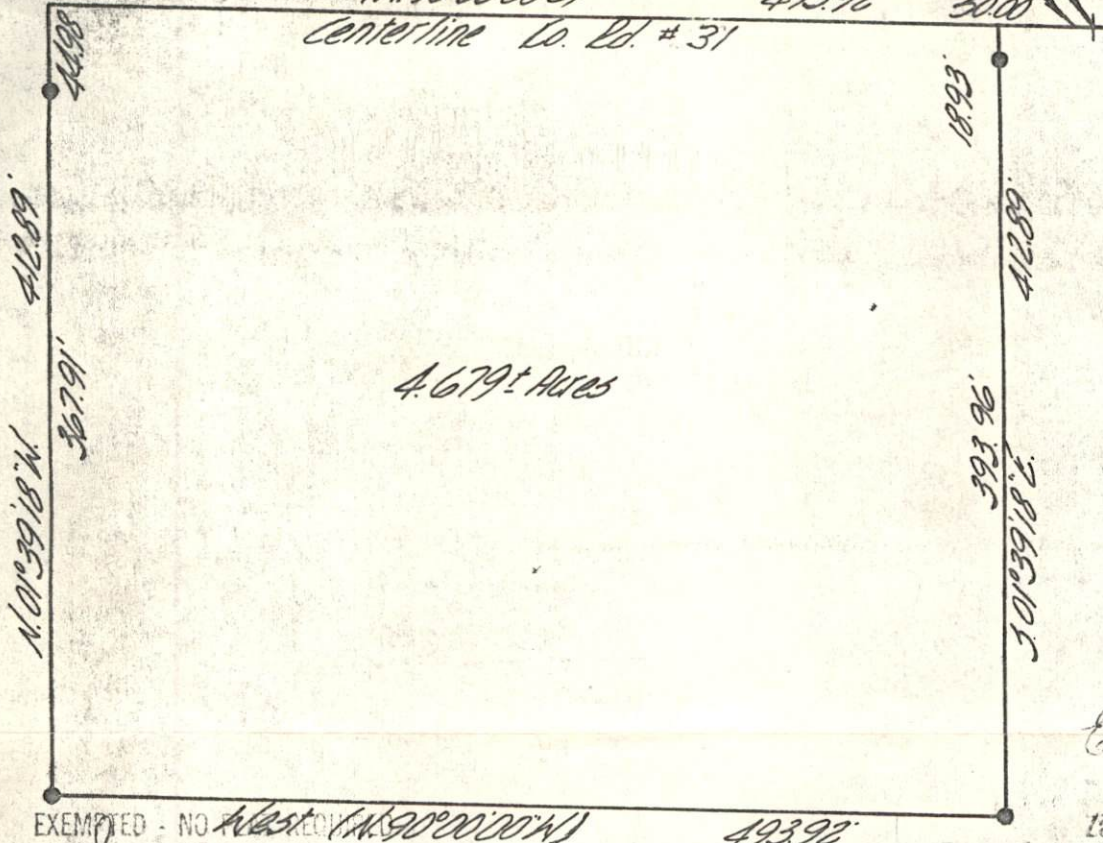

• Iron Pins

Approved for an *Ed. survey*
Original
Edward Puscar
7 Sept 1979

Zanesville-Muskingum County
General Health District
735 Laurel Avenue
Zanesville, Ohio 43701

EXEMPTED - NO *West (N90°00'00"W)*

493.92'

Sept. 17, 1979
MUSKINGUM COUNTY COMMISSIONERS

DESCRIPTION APPROVED
for Auditor's transfer

By *[Signature]* 8-14-79

Being a part of the Southwest Quarter of Section 25, Township 12, Range 12, Blue Rock Township, Muskingum County, Ohio.

I hereby certify the above plat and survey to be correct as prepared by me, this 13th day of August 1979.

**OFFICE COPY
NOT RECORDABLE**

W. J. Biedenbach
W. J. BIEDENBACH
REG. SURVEYOR #5718

W. J. BIEDENBACH & ASSOC. Surveying & Mapping 3120 Lisa Ln. Zanesville, Ohio 43701 (614) 453-4850	
Drawn by: <i>MDJ</i>	Date: 8-11-79
Scale: 1"=100'	Checked by: <i>MDJ</i>
Job No. 592.779	D. Dingey

BLUE ROCK
4-1