


PLAT OF SURVEY
1.084 AC PARCEL

SITUATED IN NORTHWEST QUARTER, SECTION 26, RNG 12W, TWP 12N, CONGRESS LANDS
BLUE ROCK TOWNSHIP, MUSKINGUM COUNTY, OHIO

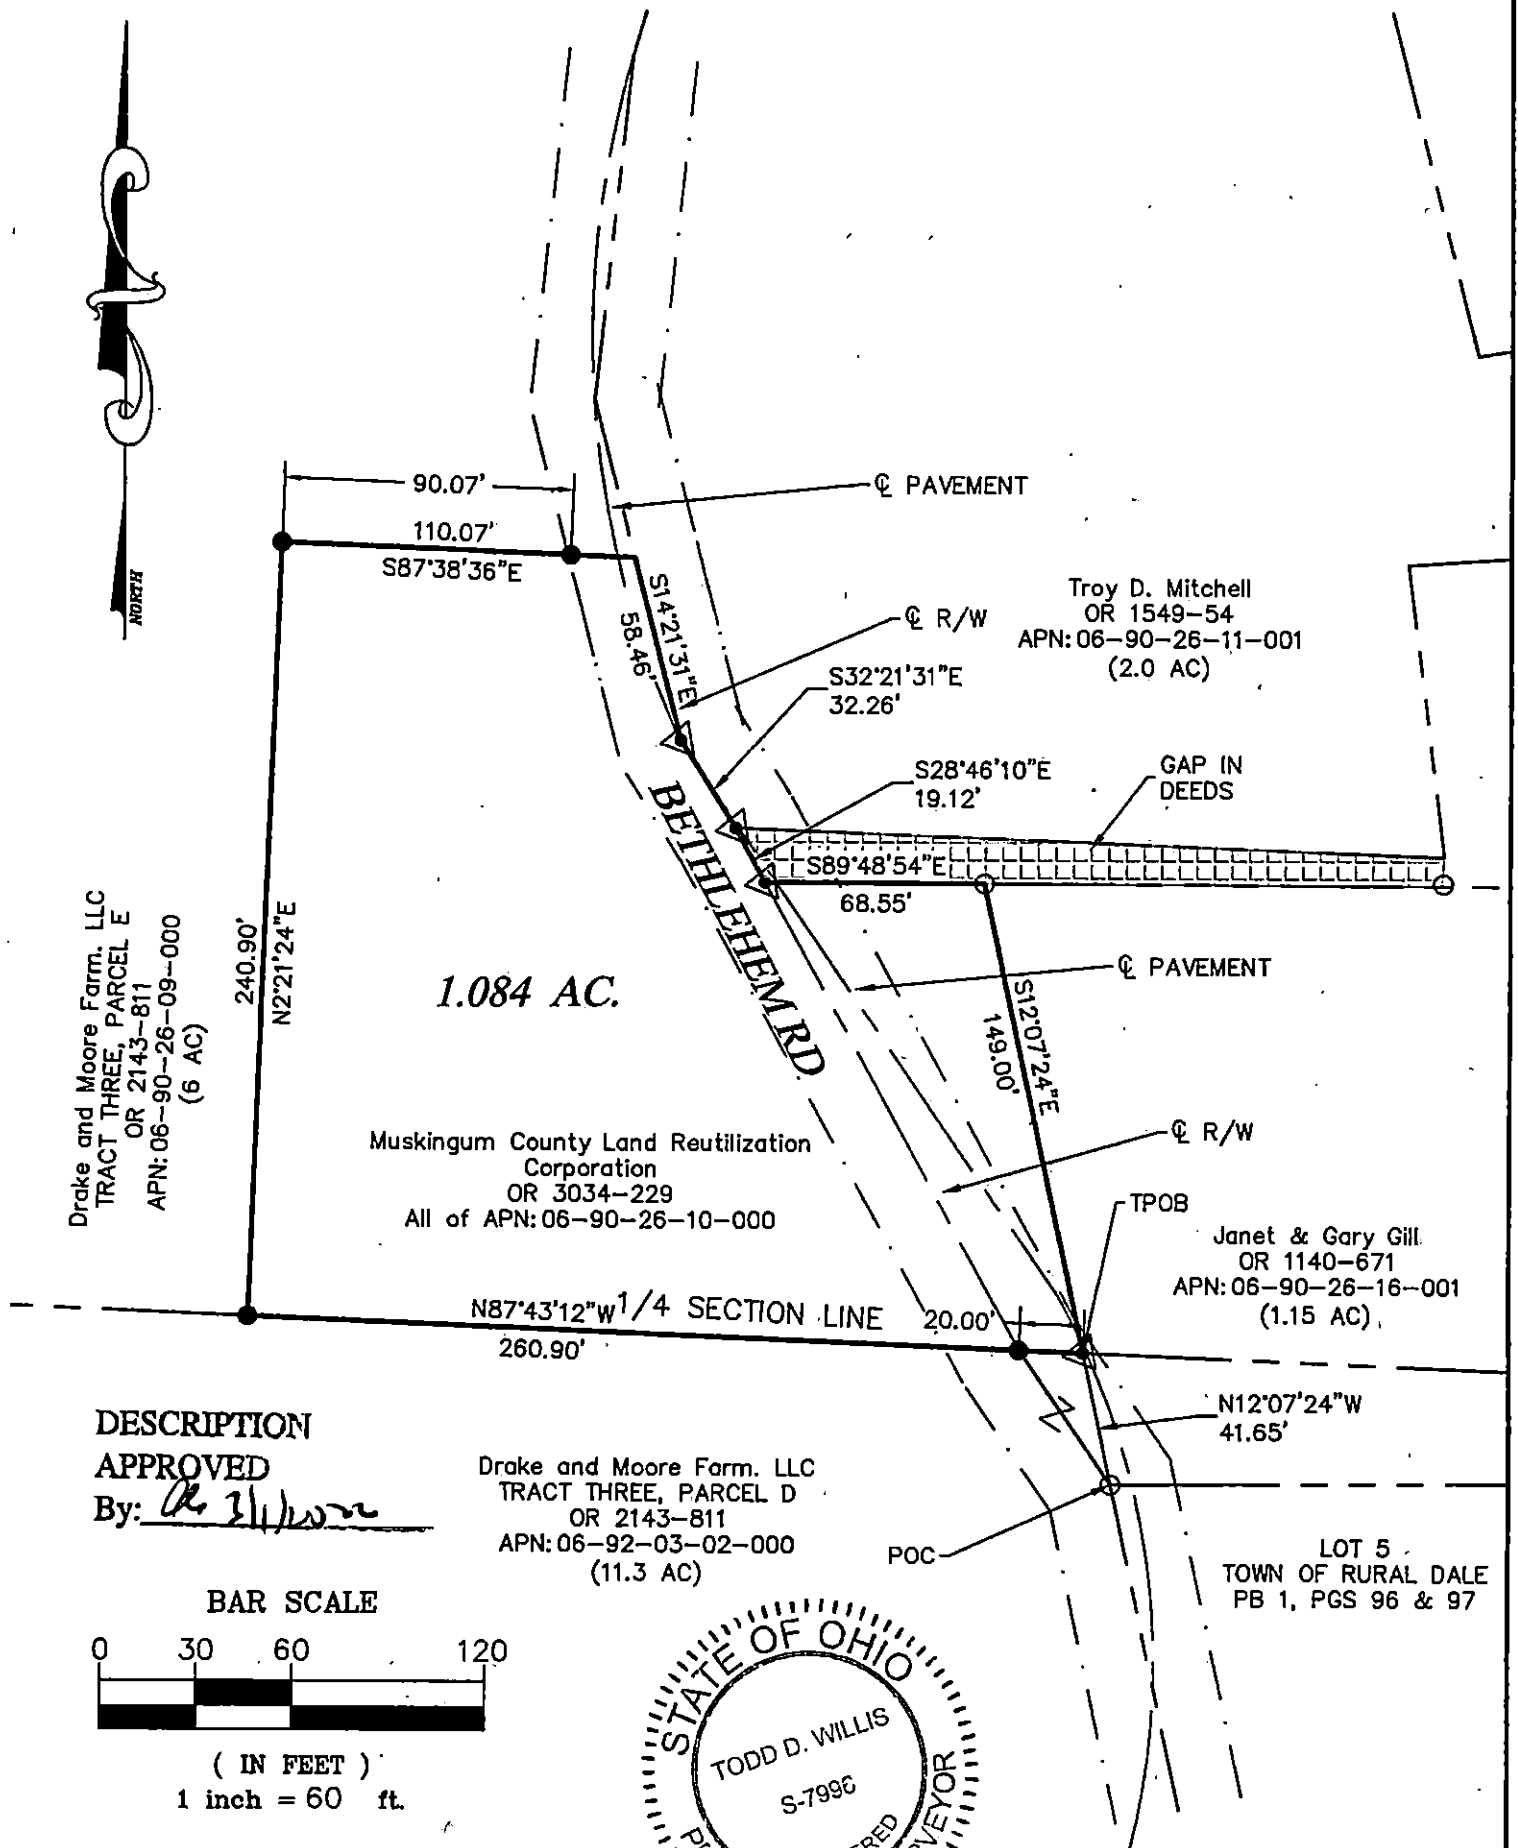


DESCRIPTION

APPROVED

By: *[Signature]*

BAR SCALE

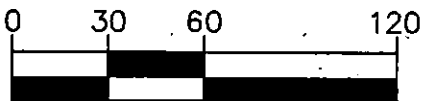

(IN FEET)

1 inch = 60 ft.


LEGEND

- 5/8" Dia. Iron Pin Found
- ⊙ 3/4" O.D. Iron Pipe Found
- Iron Pin Set 5/8" Dia x 30" L rebar w Org ID Cap
- ▶ Magnetic Nail Set

BASIS OF BEARINGS

Ohio State Plane Grid, South Zone, NAD83(2011)

PROJ. NO. 22029

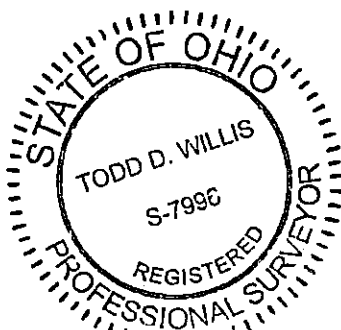

I hereby certify that this plat represents a true and accurate survey made under my direct supervision of the parcel herein shown and all measurements were made in accordance with Chapter 4733-37 of the Ohio Administrative Code.

**OFFICE COPY
NOT RECORDABLE**

Todd D. Willis, PS
Reg. No. S-7996
Willis Engineering & Surveying
740-739-4030