

06-90-26-16-001
9705 Hickory ST.

Legal Description

Situated in the State of Ohio, County of Muskingum,
Township of ~~Blue Rock~~:

Being part of Lot 2 as shown on Plat Book 1 Page 96, 97 in
the Town of Ruraldale being more particularly described as
follows:


Beginning at an iron pin at the southeast corner of Lot 4
in Plat Book 1 Page 96 and 97 of said county plat Records,
said point also being recorded in Deed Volume Page ;
Thence along the west side of Hickory Street $N 4^{\circ} 53' 37'' W$
for 56 feet to an iron pin; Thence $N 0^{\circ} 09' 25'' E$ for
345 feet to the northeast corner of Lot 5 at an iron
pin and the point of beginning;
Thence $N 0^{\circ} 09' 25'' E$ for 184.14 feet to an iron pin;
Thence $S 89^{\circ} 06' 40'' W$ for 291.50 feet to an iron pin,
said point being the north east corner of parcel
recorded in Volume 485 Page 544;
Thence $S 13^{\circ} 11' 50'' E$ along the east line of said parcel
for 149 feet to a point on the east line of County
Road 435;
Thence $S 13^{\circ} 11' 50'' E$ for 41.65 feet to an iron pin on
the north line of lot 5;
Thence $N 88^{\circ} 36' 38'' E$ for 247.50 feet to an iron pin and
the point of beginning containing 1.15 Acres

Prior Deed Reference Volume 741 Page 68

Surveyed by *[Signature]* on May 12, 1984
Registration No S-5843

DESCRIPTION APPROVED
for Auditor's transfer

By *J. L. Harris*

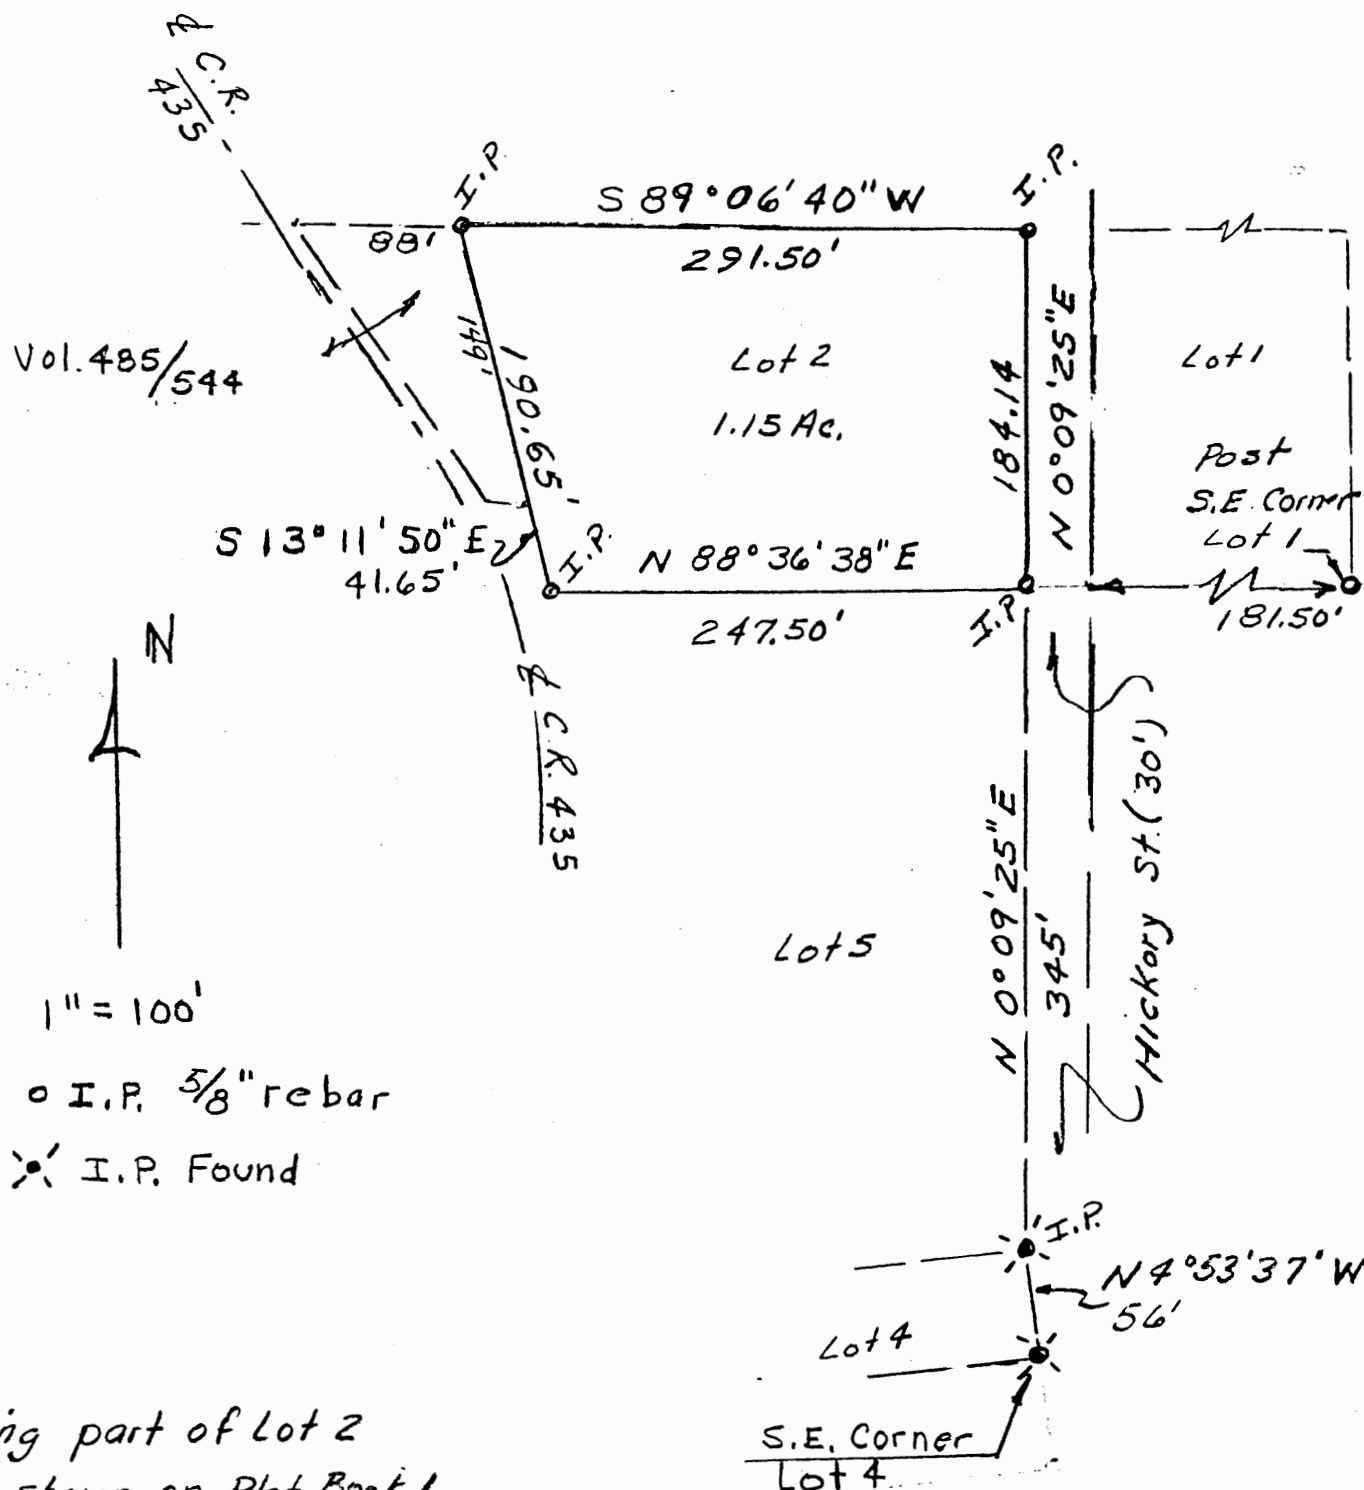

5/12/84

OFFICE COPY
NOT RECORDABLE
843

06-90-26-16-001

9705 Hickory ST. ✓

Legal Description

Situated in the State of Ohio, County of Muskingum,
Township of ~~Rock~~ -

Being part of Lot 2 as shown on Plat Book 1 Page 96, 97 in
the Town of Ruraldale being more particularly described as
follows:

Beginning at an iron pin at the southeast corner of Lot 4
in Plat Book 1 Page 96 and 97 of said county plat Records,
said point also being recorded in Deed Volume Page ;
Thence along the west side of Hickory Street $N 4^{\circ} 53' 37'' W$
for 56 feet to an iron pin; Thence $N 0^{\circ} 09' 25'' E$ for
345 feet to the northeast corner of Lot 5 at an iron
pin and the point of beginning;
Thence $N 0^{\circ} 09' 25'' E$ for 184.14 feet to an iron pin;
Thence $S 89^{\circ} 06' 40'' W$ for 291.50 feet to an iron pin,
said point being the north east corner of parcel
recorded in Volume 485 Page 544;
Thence $S 13^{\circ} 11' 50'' E$ along the east line of said parcel
for 149 feet to a point on the east line of County
Road 435;
Thence $S 13^{\circ} 11' 50'' E$ for 41.65 feet to an iron pin on
the north line of lot 5;
Thence $N 88^{\circ} 36' 38'' E$ for 247.50 feet to an iron pin and
the point of beginning containing 1.15 Acres


Prior Deed Reference Volume 741 Page 68

Surveyed by ~~John~~ Camp Registration No S-5843
on May 12, 1984

OFFICE COPY
NOT RECORDABLE

DESCRIPTION APPROVED
for Auditor's transfer

By J. L. Harris

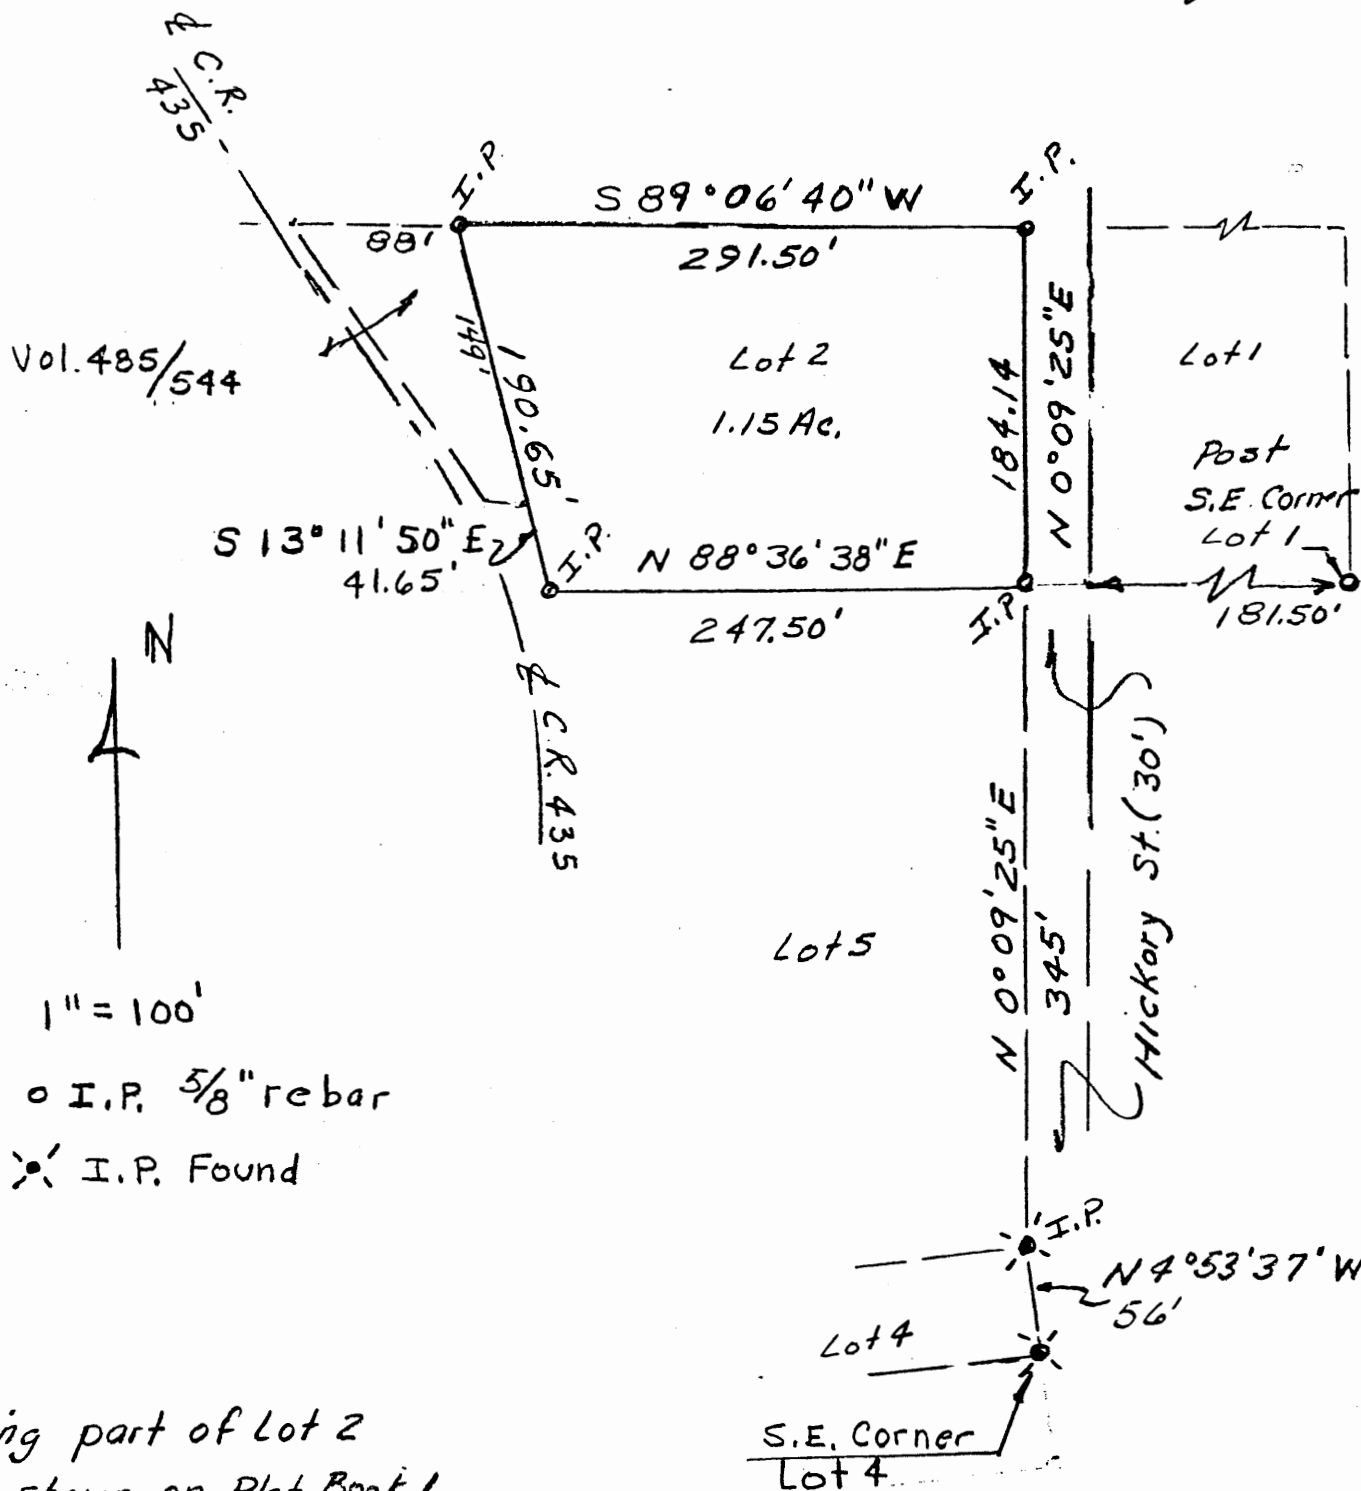

5/12/84

OFFICE COPY
NOT RECORDABLE
843